




ELEVATION 1

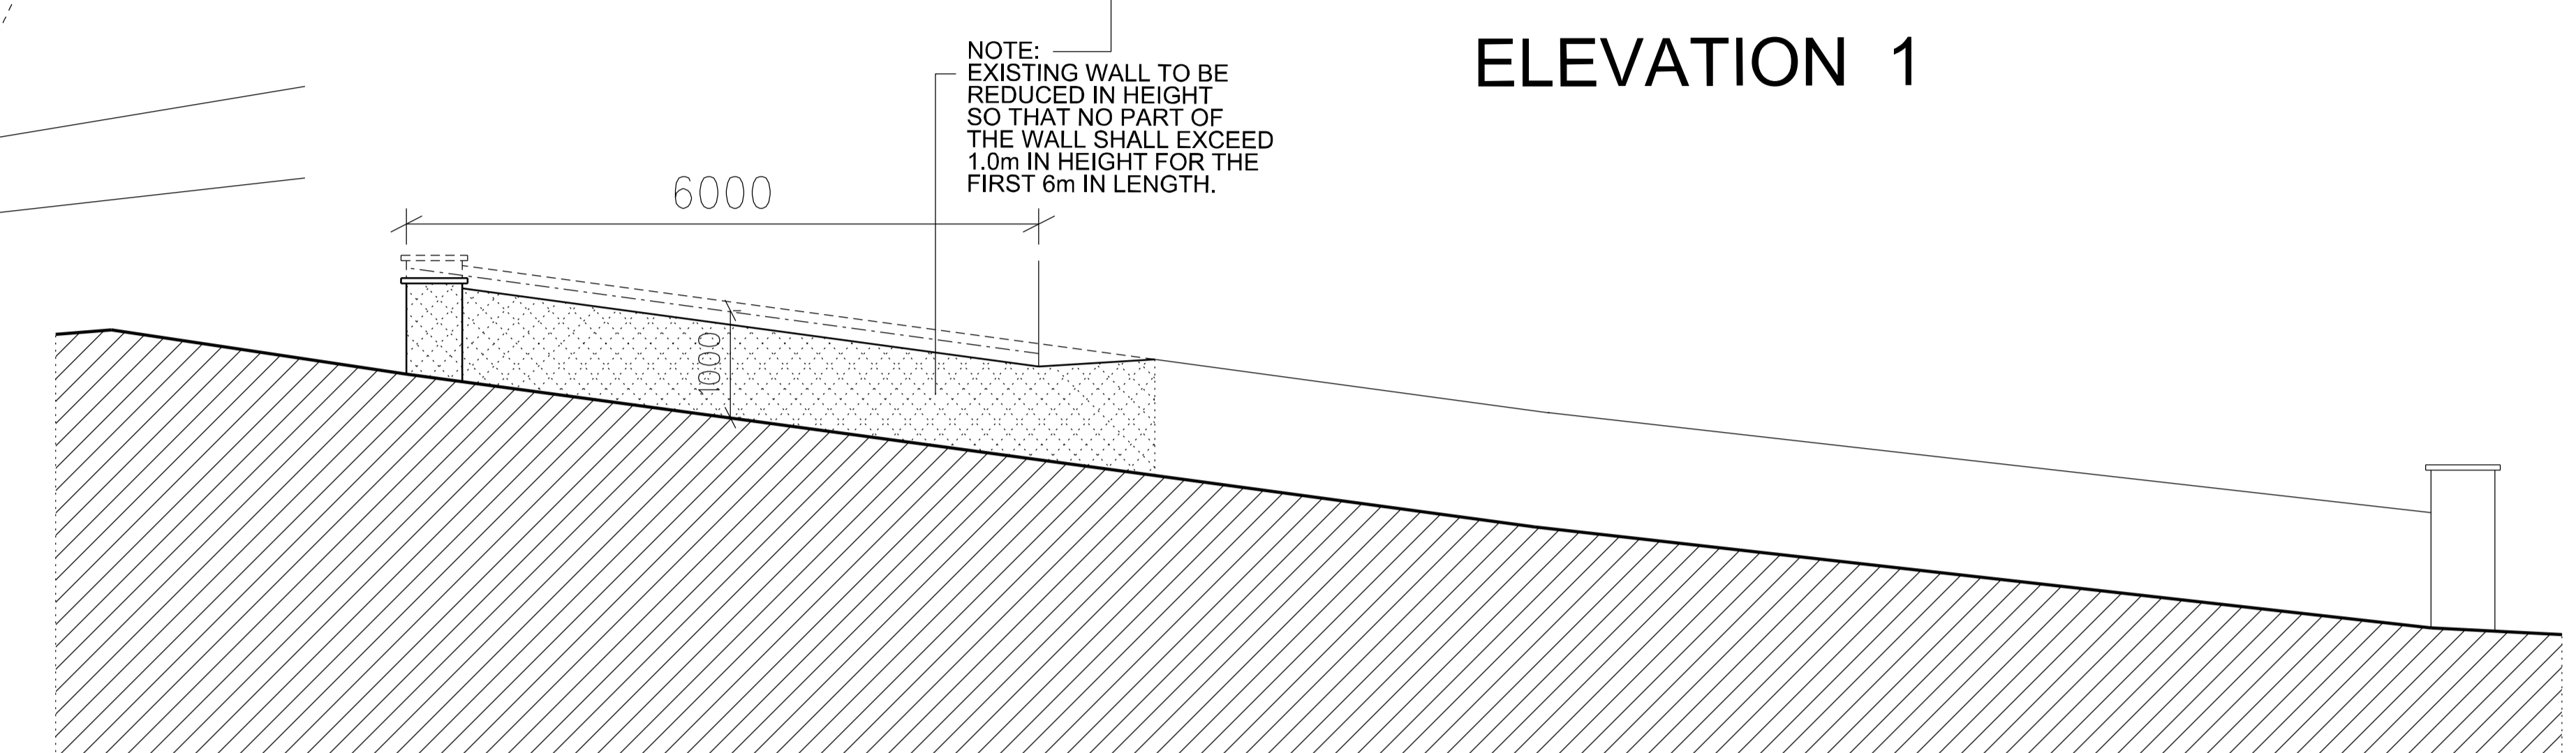


ELEVATION 2

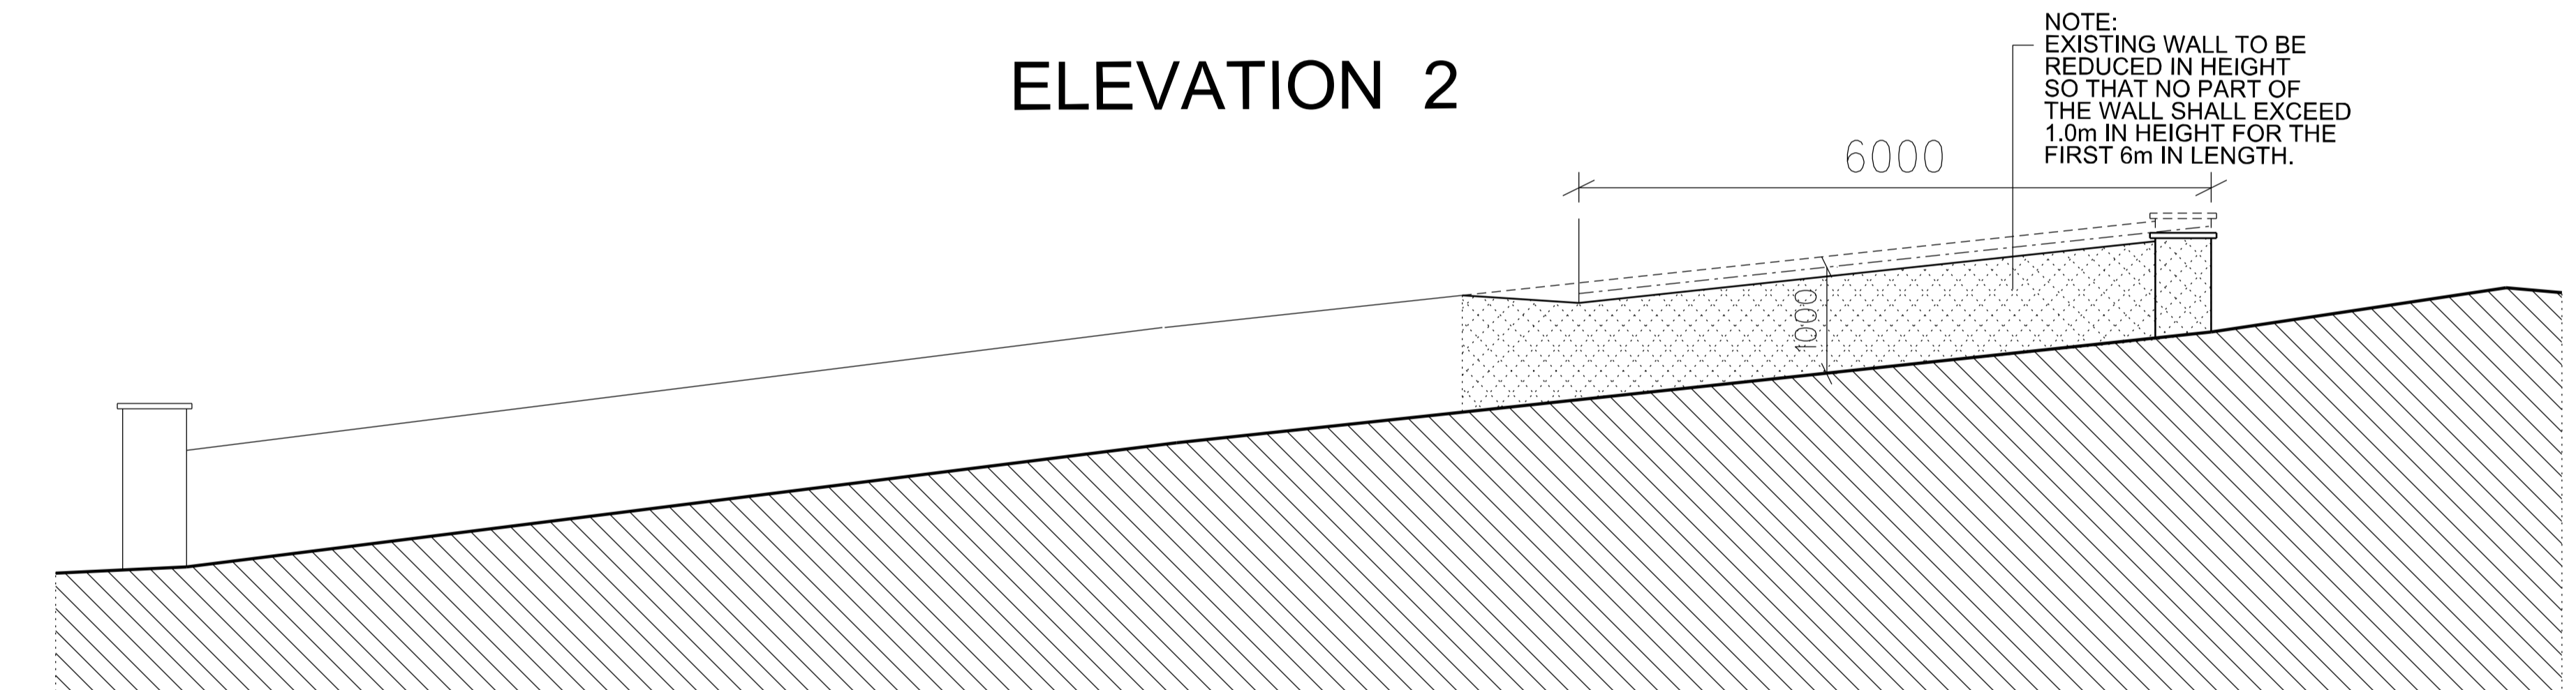

ELEVATION 3

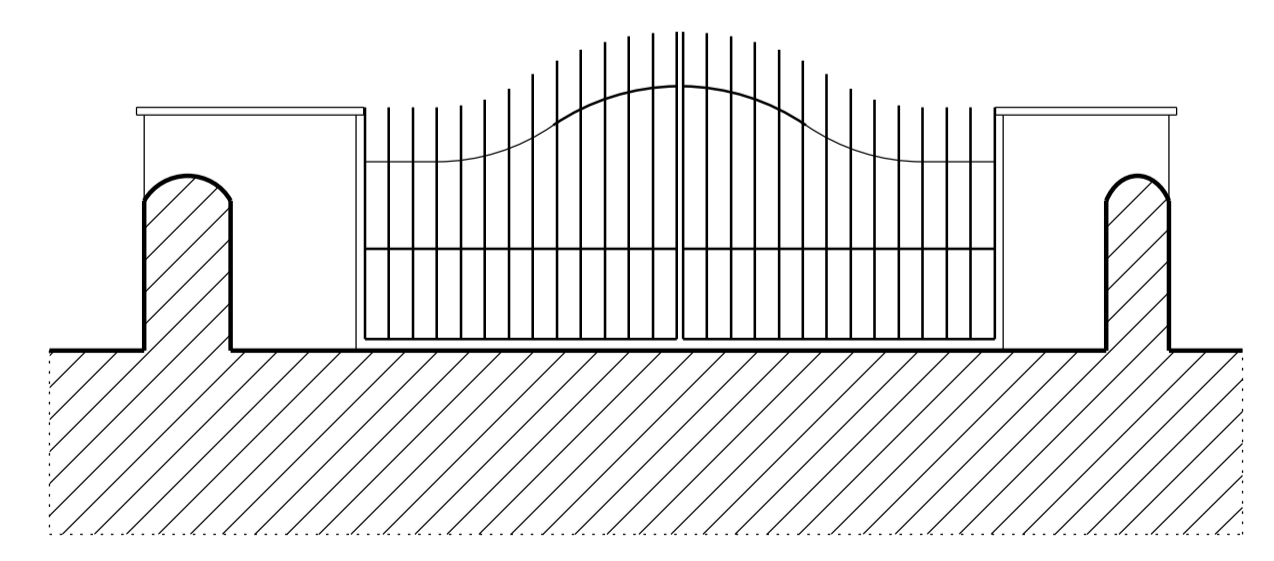

ELEVATION 4

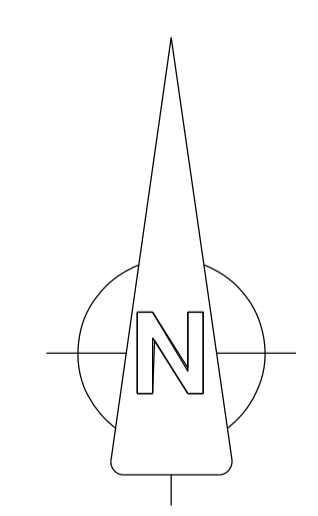

Scale 1:50 @ A1

**EXISTING SITE ENTRANCE**

Land West Of Sandbeds Farm Trough Lane Denholme Bradford West Yorkshire BD13 4NA