

Post & Rail Fence Detail Scale 1:20

H1 Infill Hedging

- Mixed Countryside Hedge in double staggered row of 8no. plants per linear meter in random mix.
 35% Crataegus Monogna
 15% Corylys Avellana
 10% Acer Campestre
 10% Carpinus Betulus
 10% Cornus Sanguinea
 5% Rosa Canina
 5% Lingustrum Vulgare

Winter season pit planting in existing soil as 1+2 bare root whips 60 - 90cm, alginure root dipped, with 75cm ht shrub shelter guard (tubex) and 75mm depth approved biomulch after planting to limit weed competition. Maintain at 1.5m - 2m height once established.

Native Tree Planting

- T1 Field Maple (Acer Campestre)
- T2 Field Maple (Acer Campestre)
- T3 Birch (Betula Pendula)
- T4 Field Maple (Acer Campestre)
- T5 Aspen (Populus Tremuloides)
- T6 Birch (Betula Pendula)


Proposed trees planted 10-12cm girth minimum 300-350cm height, rootballed for winter planting min 80L container airport grown for out of season planting 1m3 topsoiled tree pit free draining, with 80 Litres proprietary compost.

Single angled tsw stake to 75cm ht sized 75mm diam x1500mm with adjustable tie and buffer. Keep min 60cm diam surround to tree free of grass and weeds and mulched 75mm depth. Deer proof guard to trunk to 1.5m.

Note: Trees are planted at a modest size to ease establishment in a rural exposed location where regular maintenance and watering may be less practical.



- Laid to Lawn
- Brush Finish Concrete Yard

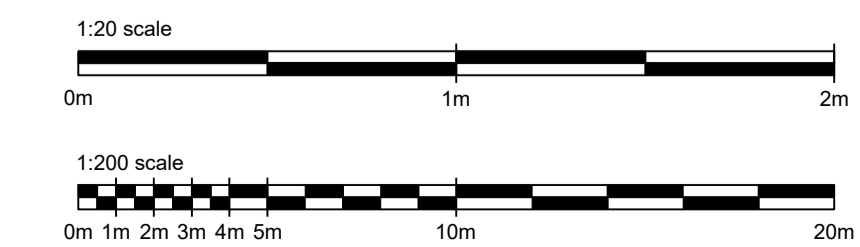

REVISION	NOTES
B	Bird Boxes



0845 5442005
 rpsdesigngroup.co.uk
 Project No: F1
 Client: Vikki Fowler & Stuart Bradburn
 Site Address:
 Tunley Moss Farm
 Wrightington, Wigan.
 Drawing Title:
 Proposed Hard and Soft Landscaping
 Discharge of Condition 9 1:200 / 20
 Date: Aug 23 Scale: @A1
 Drawn by: Checked by:
 RWM

Drawing No: **L106**
 STATUS: **PLANNING**