



Plan of Post and Rail Fence Details
Scale 1:20

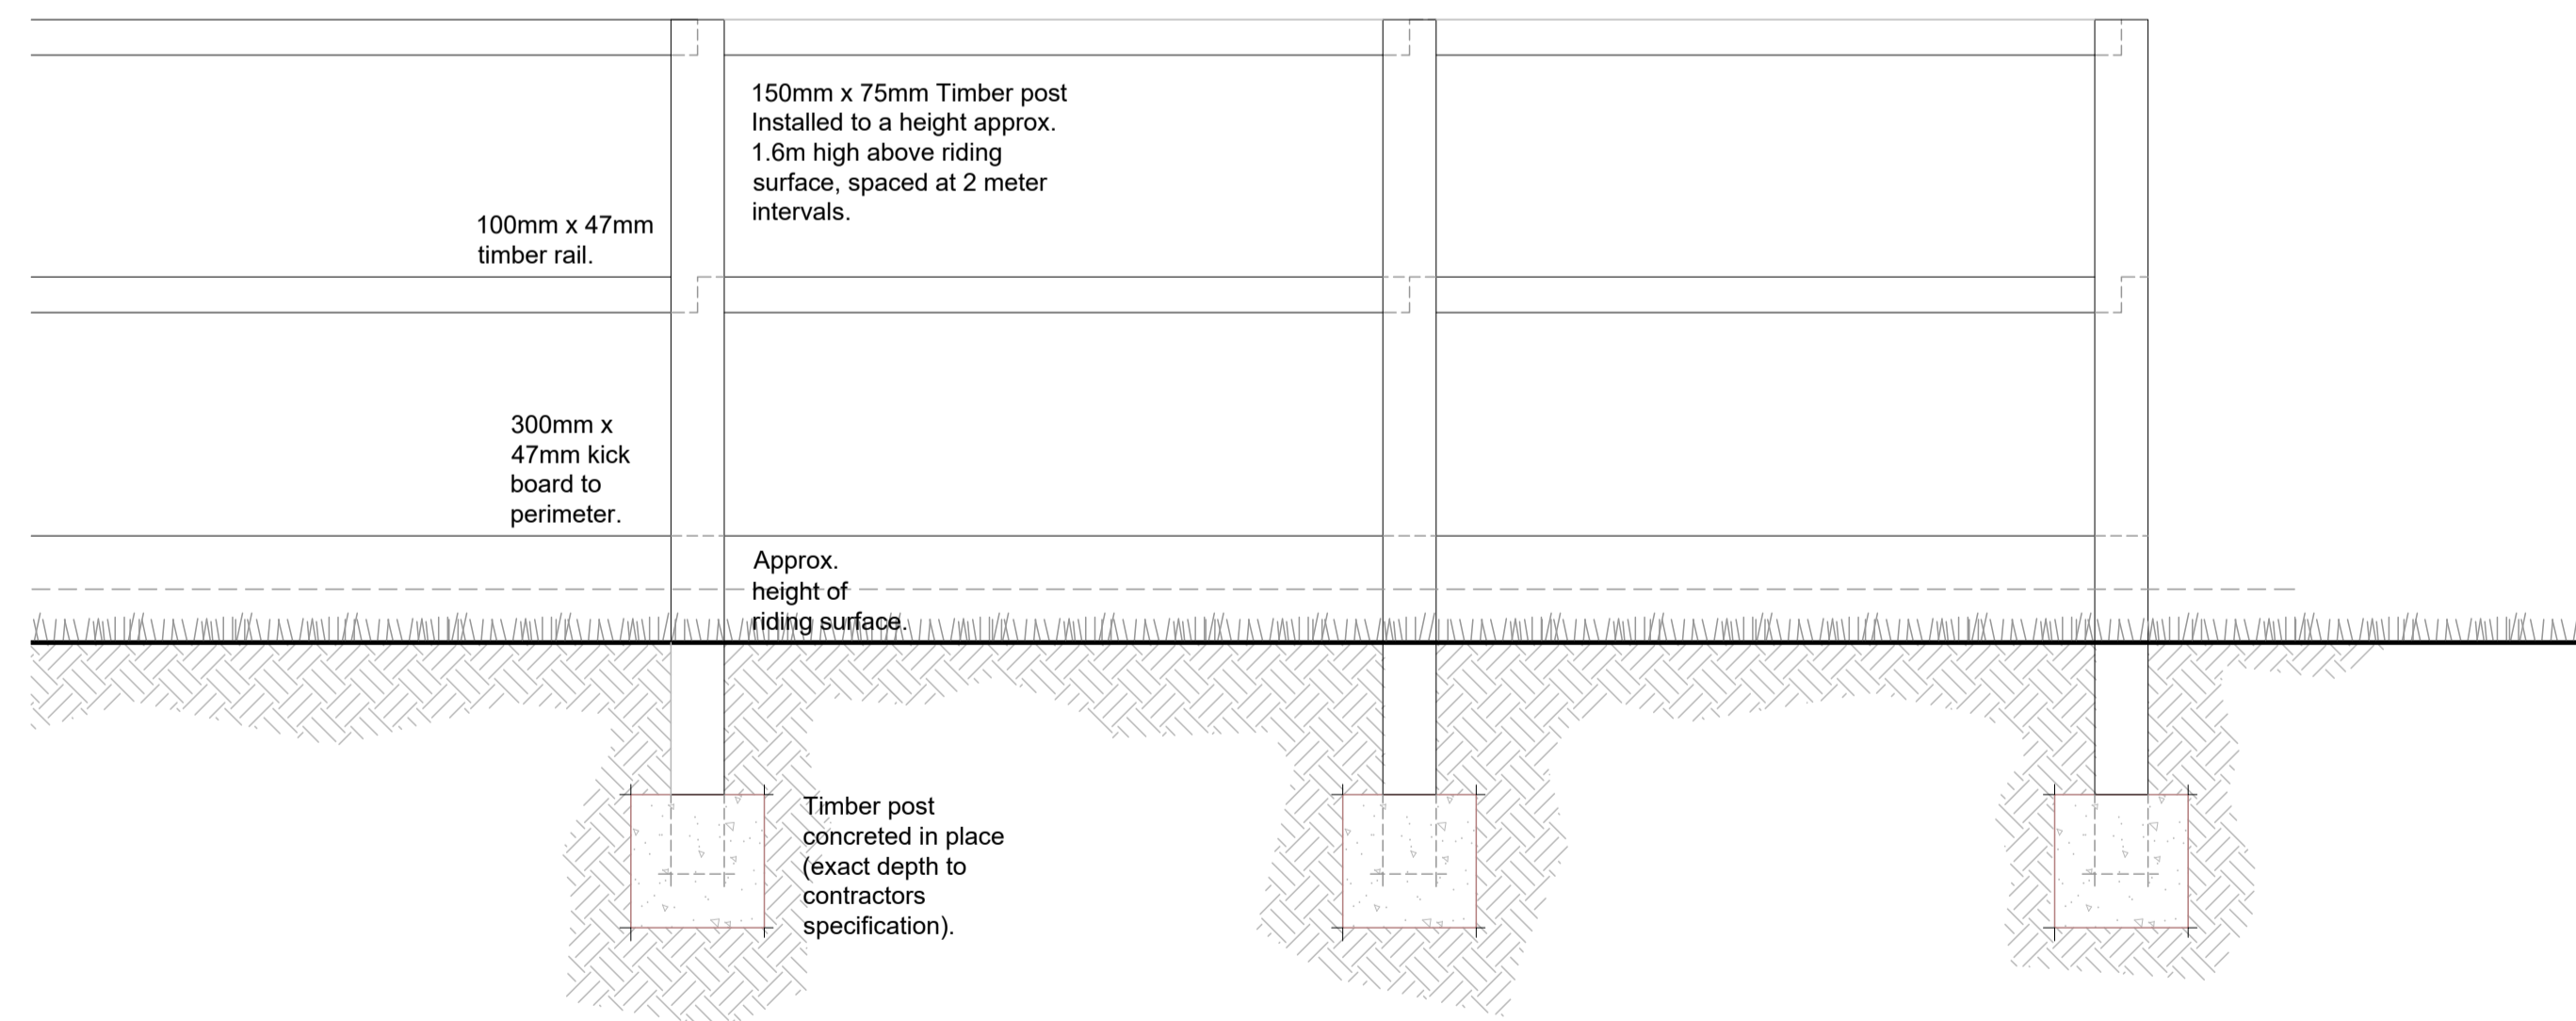

Elevation of Post and Rail Fence Details
Scale 1:20

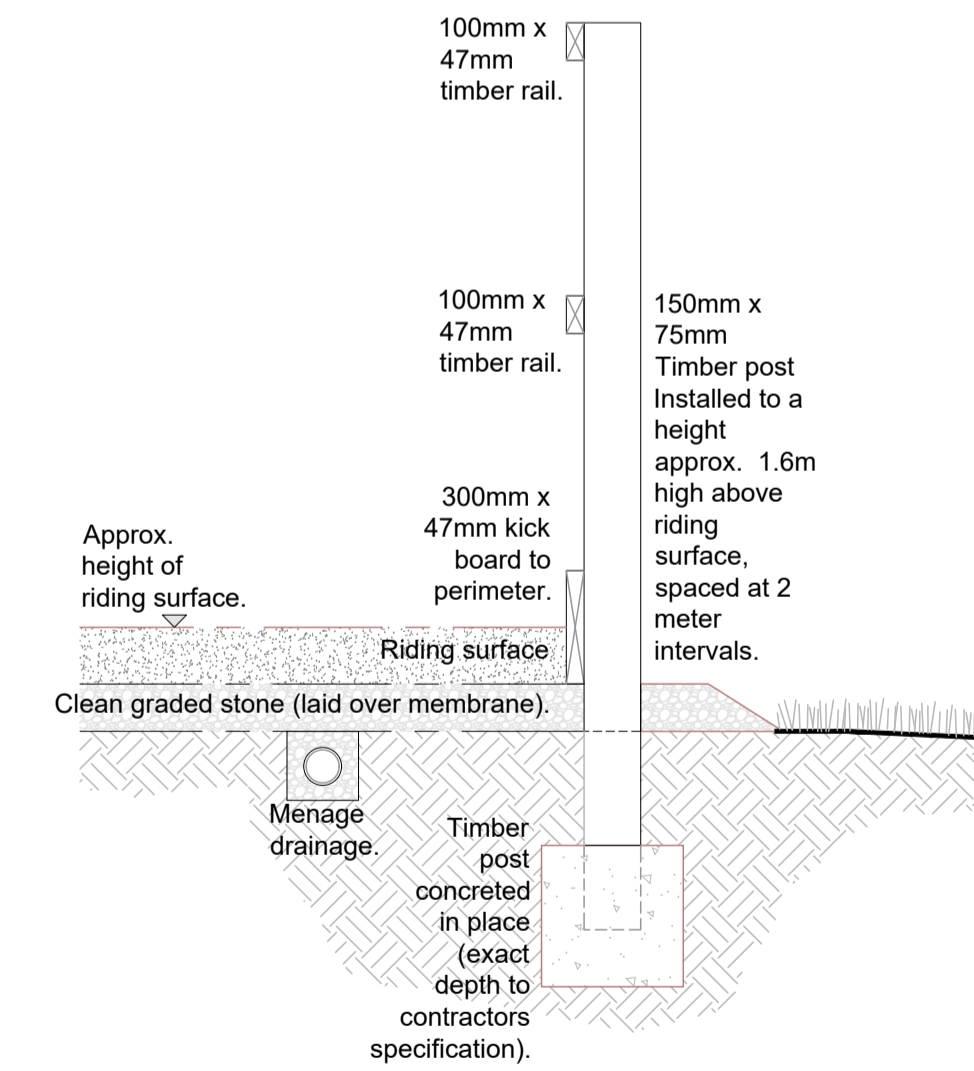

Typical Fence and Menage Details
Scale 1:20

PL1 21.07.23	FOR PLANNING	MCAD
Rev	Date	Description
Issue number:	FOR PLANNING	
Client	DR. KAY LOCKER	
Project	DEANCOT WARREN STREET ROAD CHARING, KENT TN27 0HJ	
Title	PROPOSED FENCE DETAILS	
Scale	Designed By	Checked by
1:20@A1	MCAD	
Drawn by	Date	
		19.07.23

multicad & BIM solutions

FES | PL | E | PL1

