

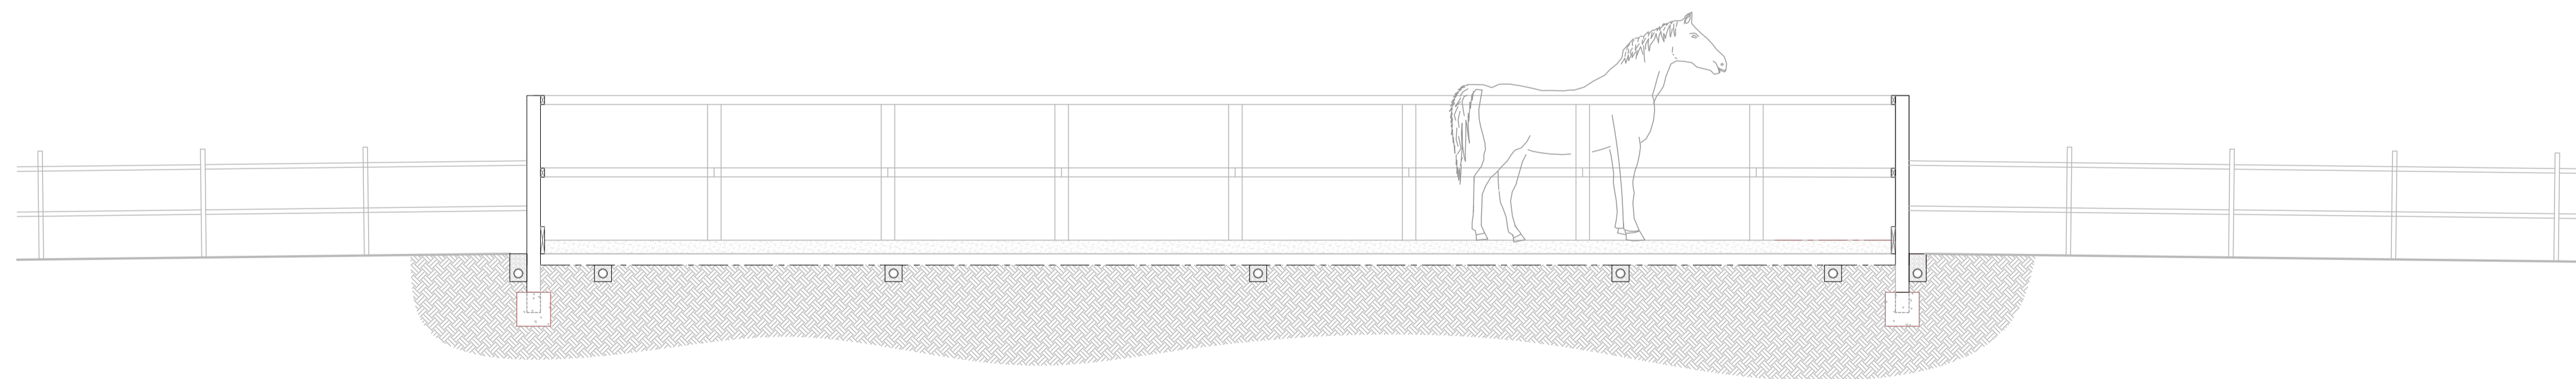


Elevation of Gate  
Scale 1:20

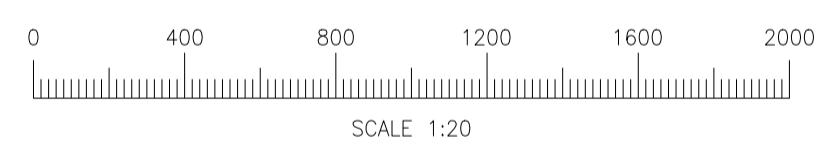

Typical Sectional Elevation  
Scale 1:50

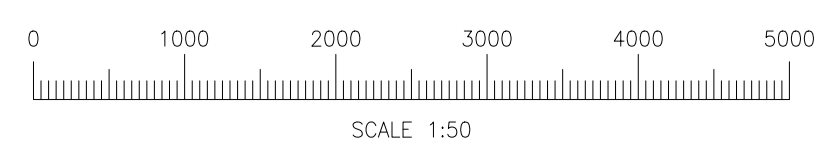

PL1 21.07.23	FOR PLANNING	MCAD
Rev	Date	Description
Issue	Date	
<b>FOR PLANNING</b>		
Client	DR. KAY LOCKER	
Project	DEANCOT WARREN STREET ROAD CHARING, KENT TN27 0HJ	
Title	PROPOSED FENCE DETAILS 2	
Scale	Designed By	Checked by
1:20/1:50@A1 MCAD		
Drawn by	Date	
	19.07.23	

