



Plan 1:50


Main Road

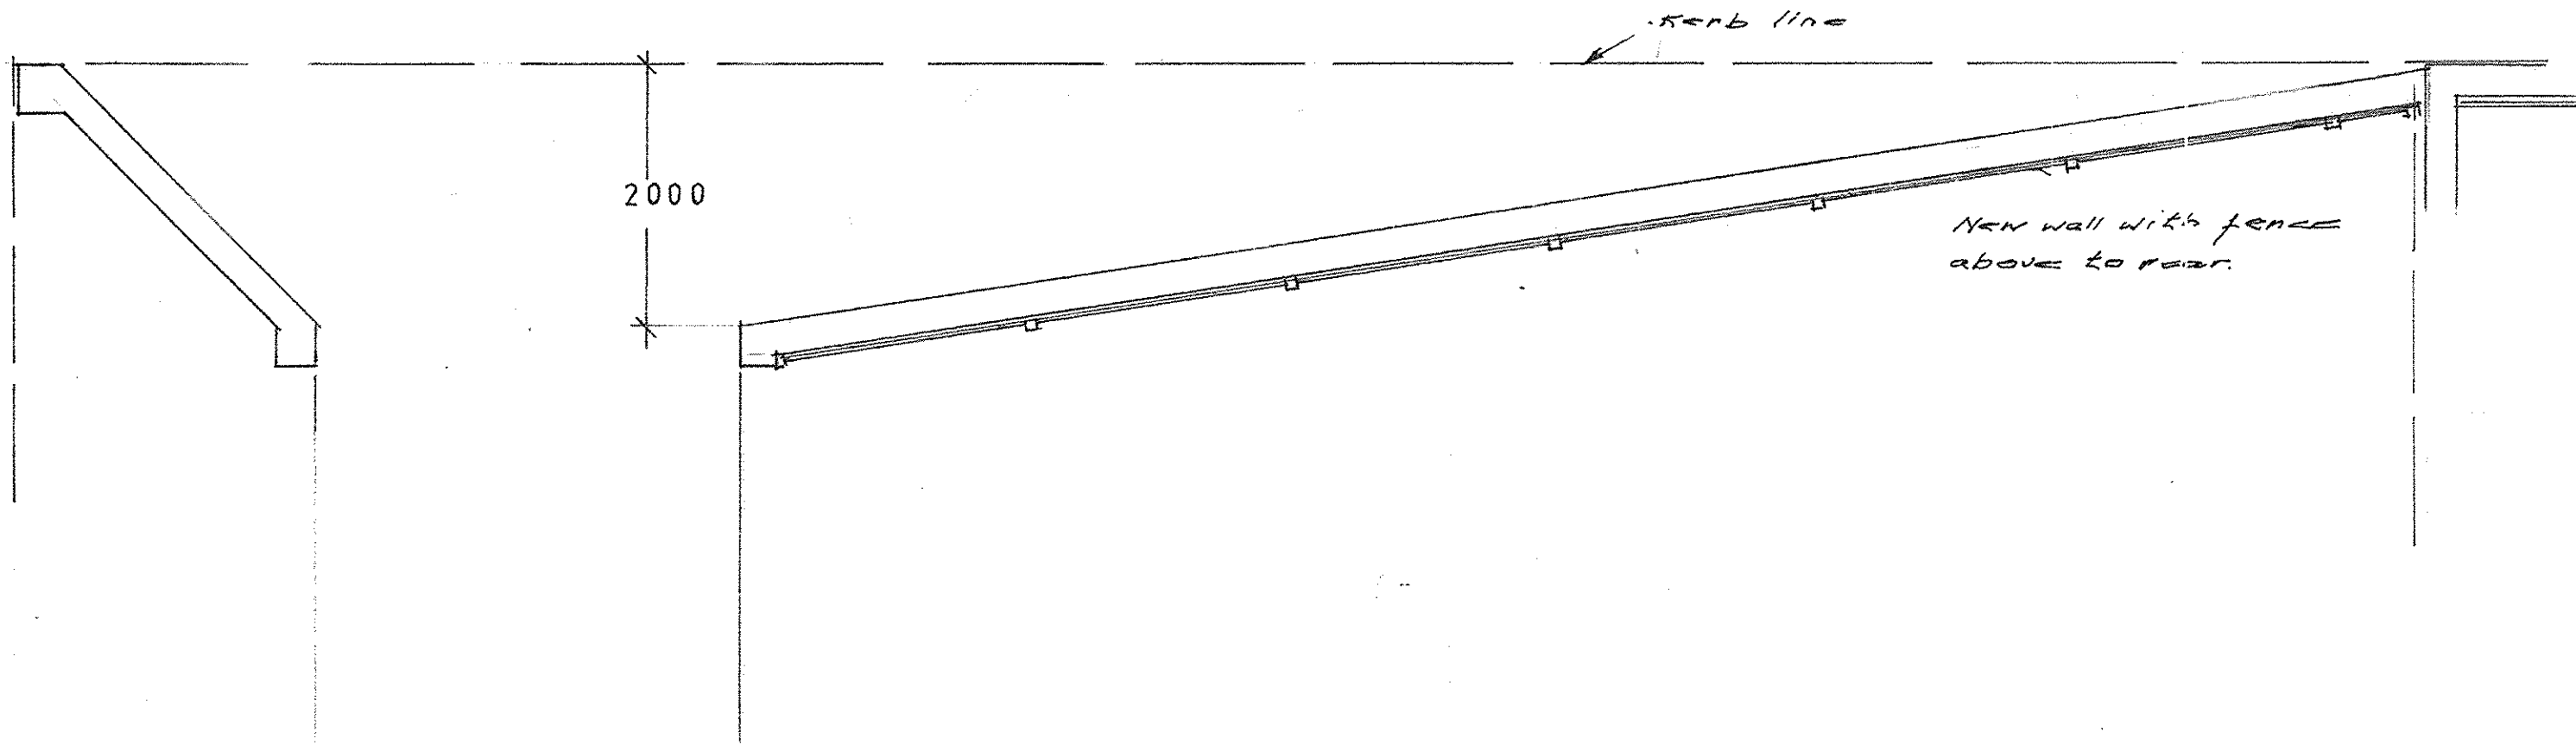

Scale Bars (m)

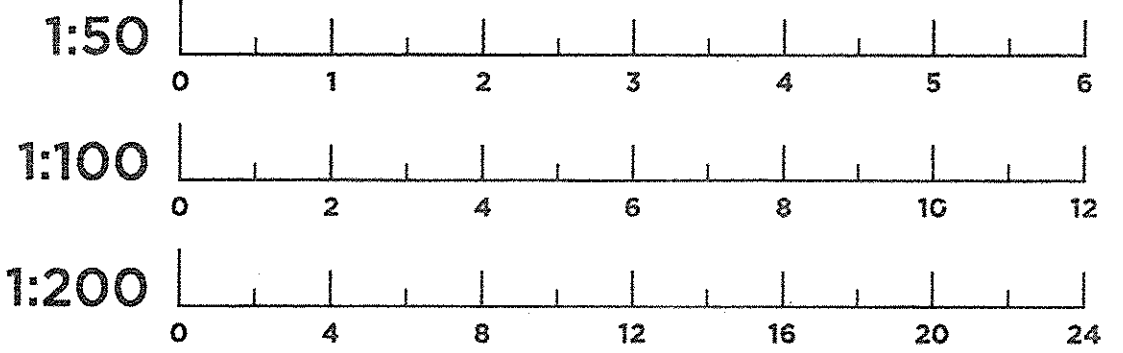

Elevation 1:100

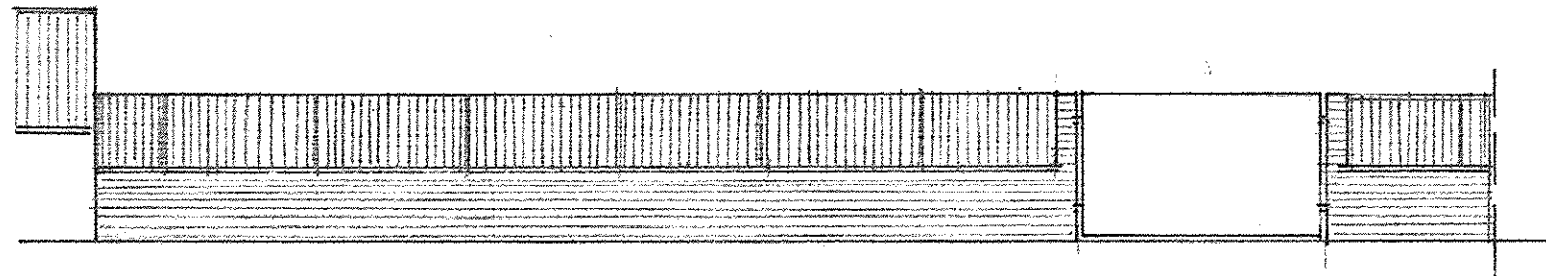

**PLAN & SURVEY LTD**  
**BUILDING SURVEYORS**

25 Alton Close, Bexley, Kent. DA5 3QJ  
 Mike Course  
 Email: planandsurvey@btinternet.com Mobile: 07767 881 391

Client

Ms C. Chile

Job Title

72 Main Road  
 Hextable Kent

BR8 7 RA

Drawing Title

Proposed front boundary  
 wall and fence

Scale 1:50 1:100 1:200