


1:500 scale

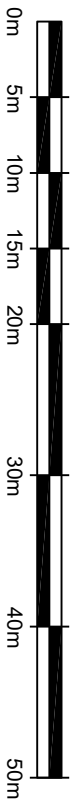

Ordnance Survey, (c) Crown Copyright 2023. All rights reserved. Licence number 100022432

KEY

Existing curtilage land associated with the dwelling 24 Whitchurch Rd, Prees

Other adjacent land in ownership (currently open countryside)


EXISTING BLOCK PLAN 1:500 @A4

NOTES:

© THIS DRAWING IS COPYRIGHT AND REMAINS THE PROPERTY OF RPS DESIGN GROUP LTD. DO NOT SCALE FROM THIS DRAWING OTHER THAN FOR THE PURPOSE OF PLANNING - ALL DIMENSIONS TO BE CHECKED ON SITE



REVISION NOTES

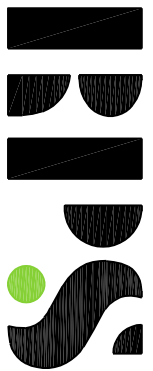

0845 5442005

rpsdesigngroup.co.uk

Project No: 2322

Client: R.Law & Abutterworth

Site Address: 24 Whitchurch Road, Prees

Drawing Title: Existing Block Plan

Date: August 23 Scale: 1:500@A4

Drawn By: AC Checked by: AC

Drawing No: L002
Status: PLANNING