



No. Date Revisions
Revisions

HOLLINS

Architects, Surveyors & Planning Consultants

The Guildhall
Market Hill
Framlingham
Suffolk
IP13 9BD

Telephone 01728 723959
Fax 01728 723947
E mail all@hollins.co.uk
Website www.hollins.co.uk

Client
Ms J Prendergast

Site
Granary Cottage Upper
Longdales Farm IP6 8QF

Project
Extension to Granary Cottage


Details
Existing Elevations

Scale 1:50 @ A1 or 1:100 @ A3

Date Jan 2023

Drawn by RMF

Job Reference Drawing no. Revision
21-242-004-A

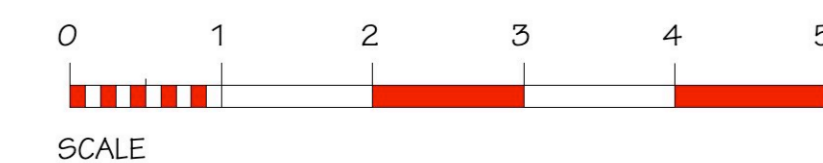

SCALE

This drawing is copyright. This drawing must not be scaled. Before commencing any work the contractor must set out and check all dimensions.