




**D1 - Shutters Horizontal Section**  
Scale: 1:2

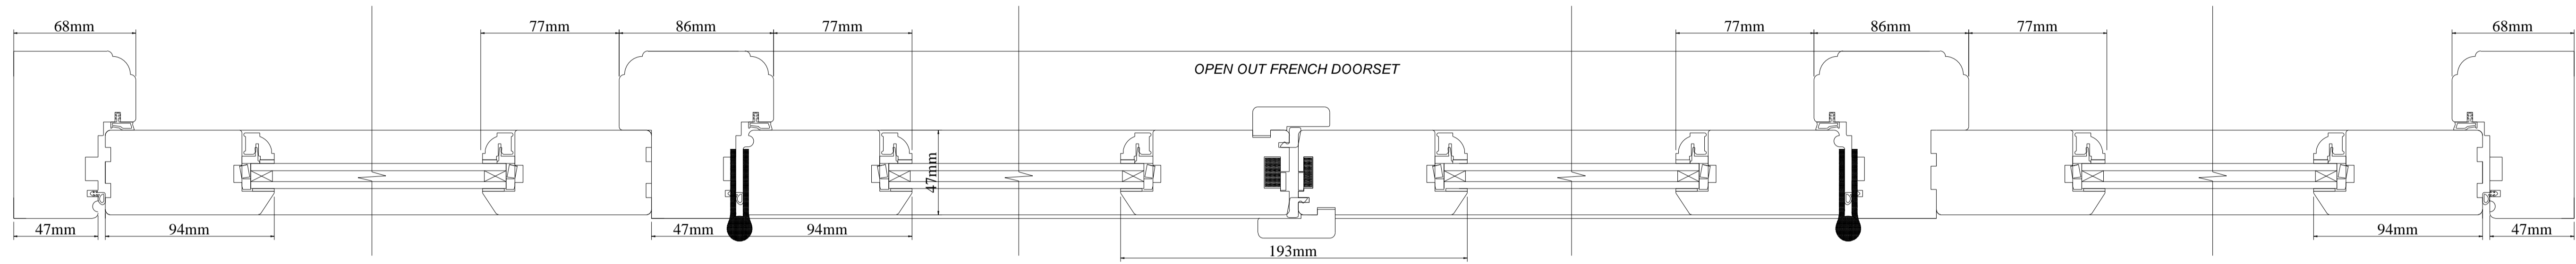


**D1 - Horizontal Section**  
Scale: 1:2

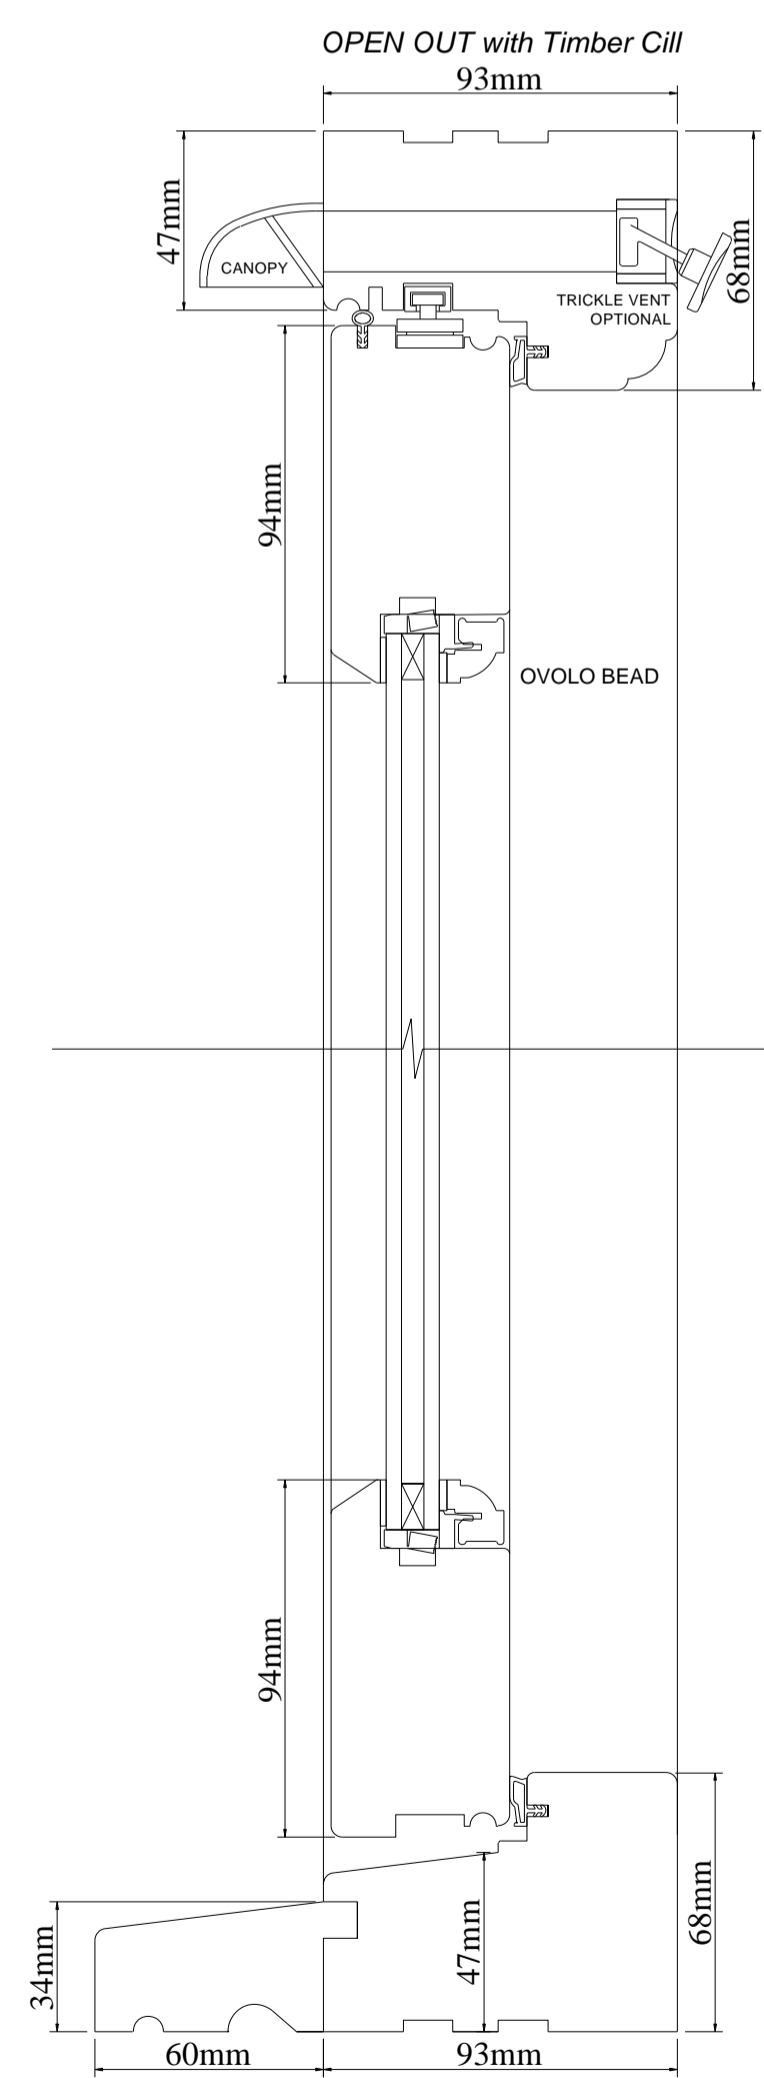


**D1 - Vertical Section**  
Scale: 1:2

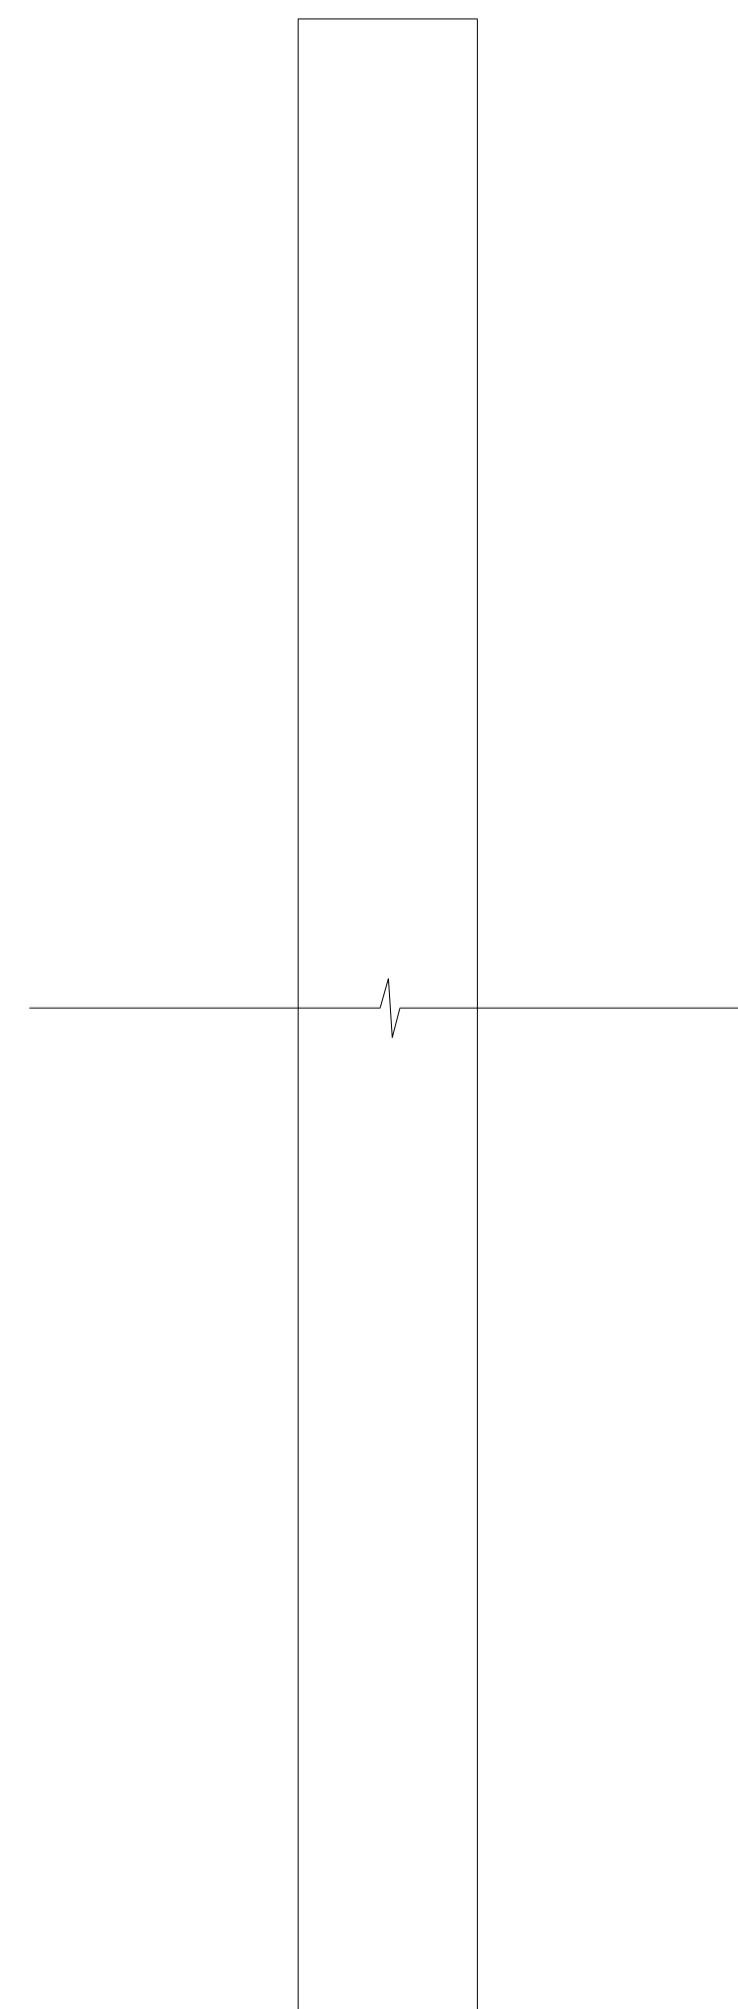

**D1 - Shutters Vertical Section**  
Scale: 1:2

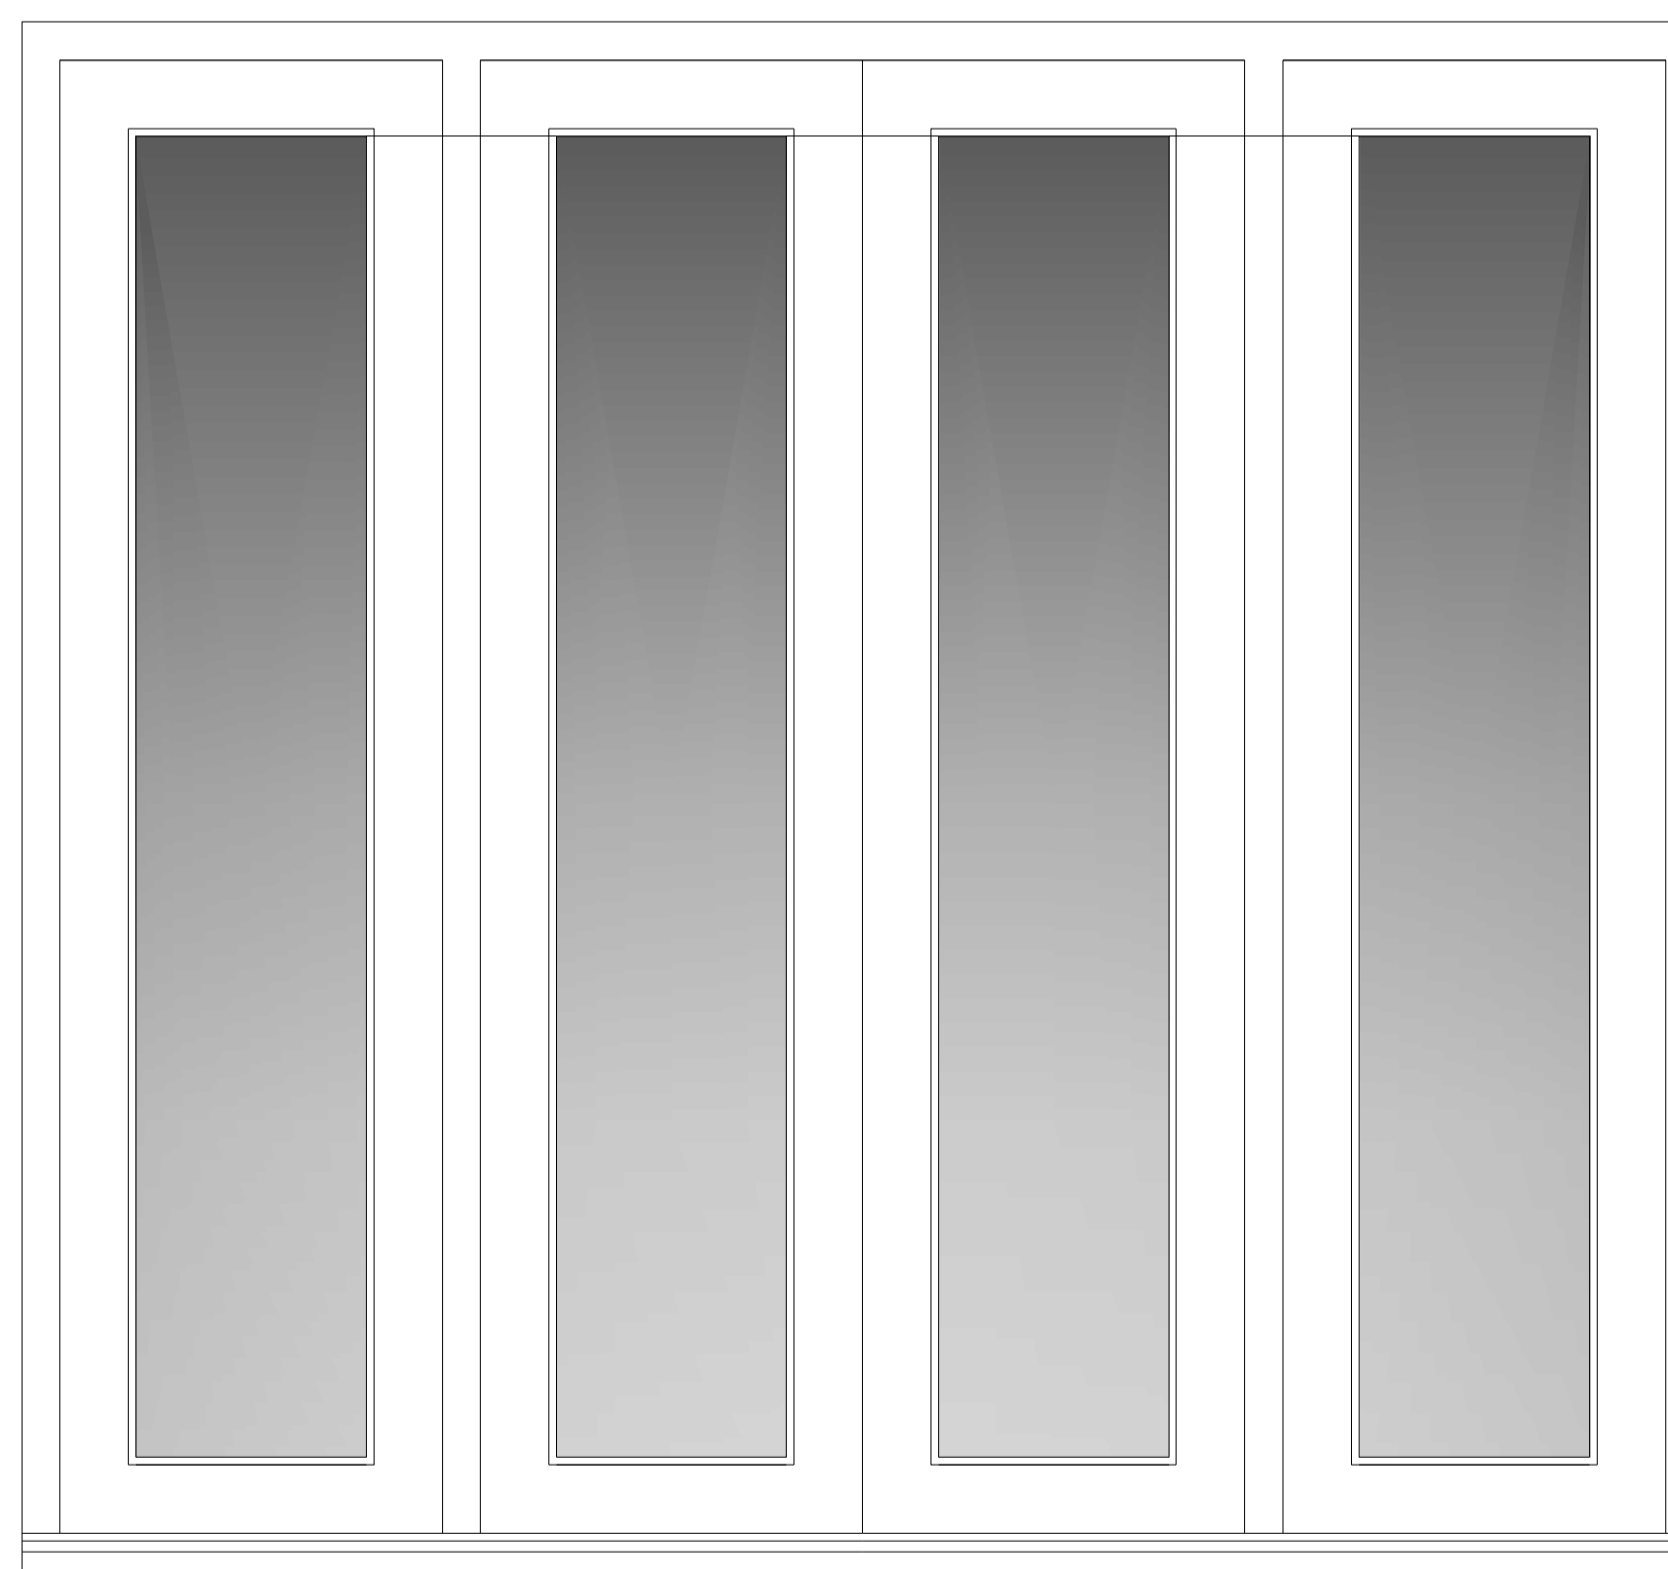

**D1 - Elevation**  
Scale: 1:10

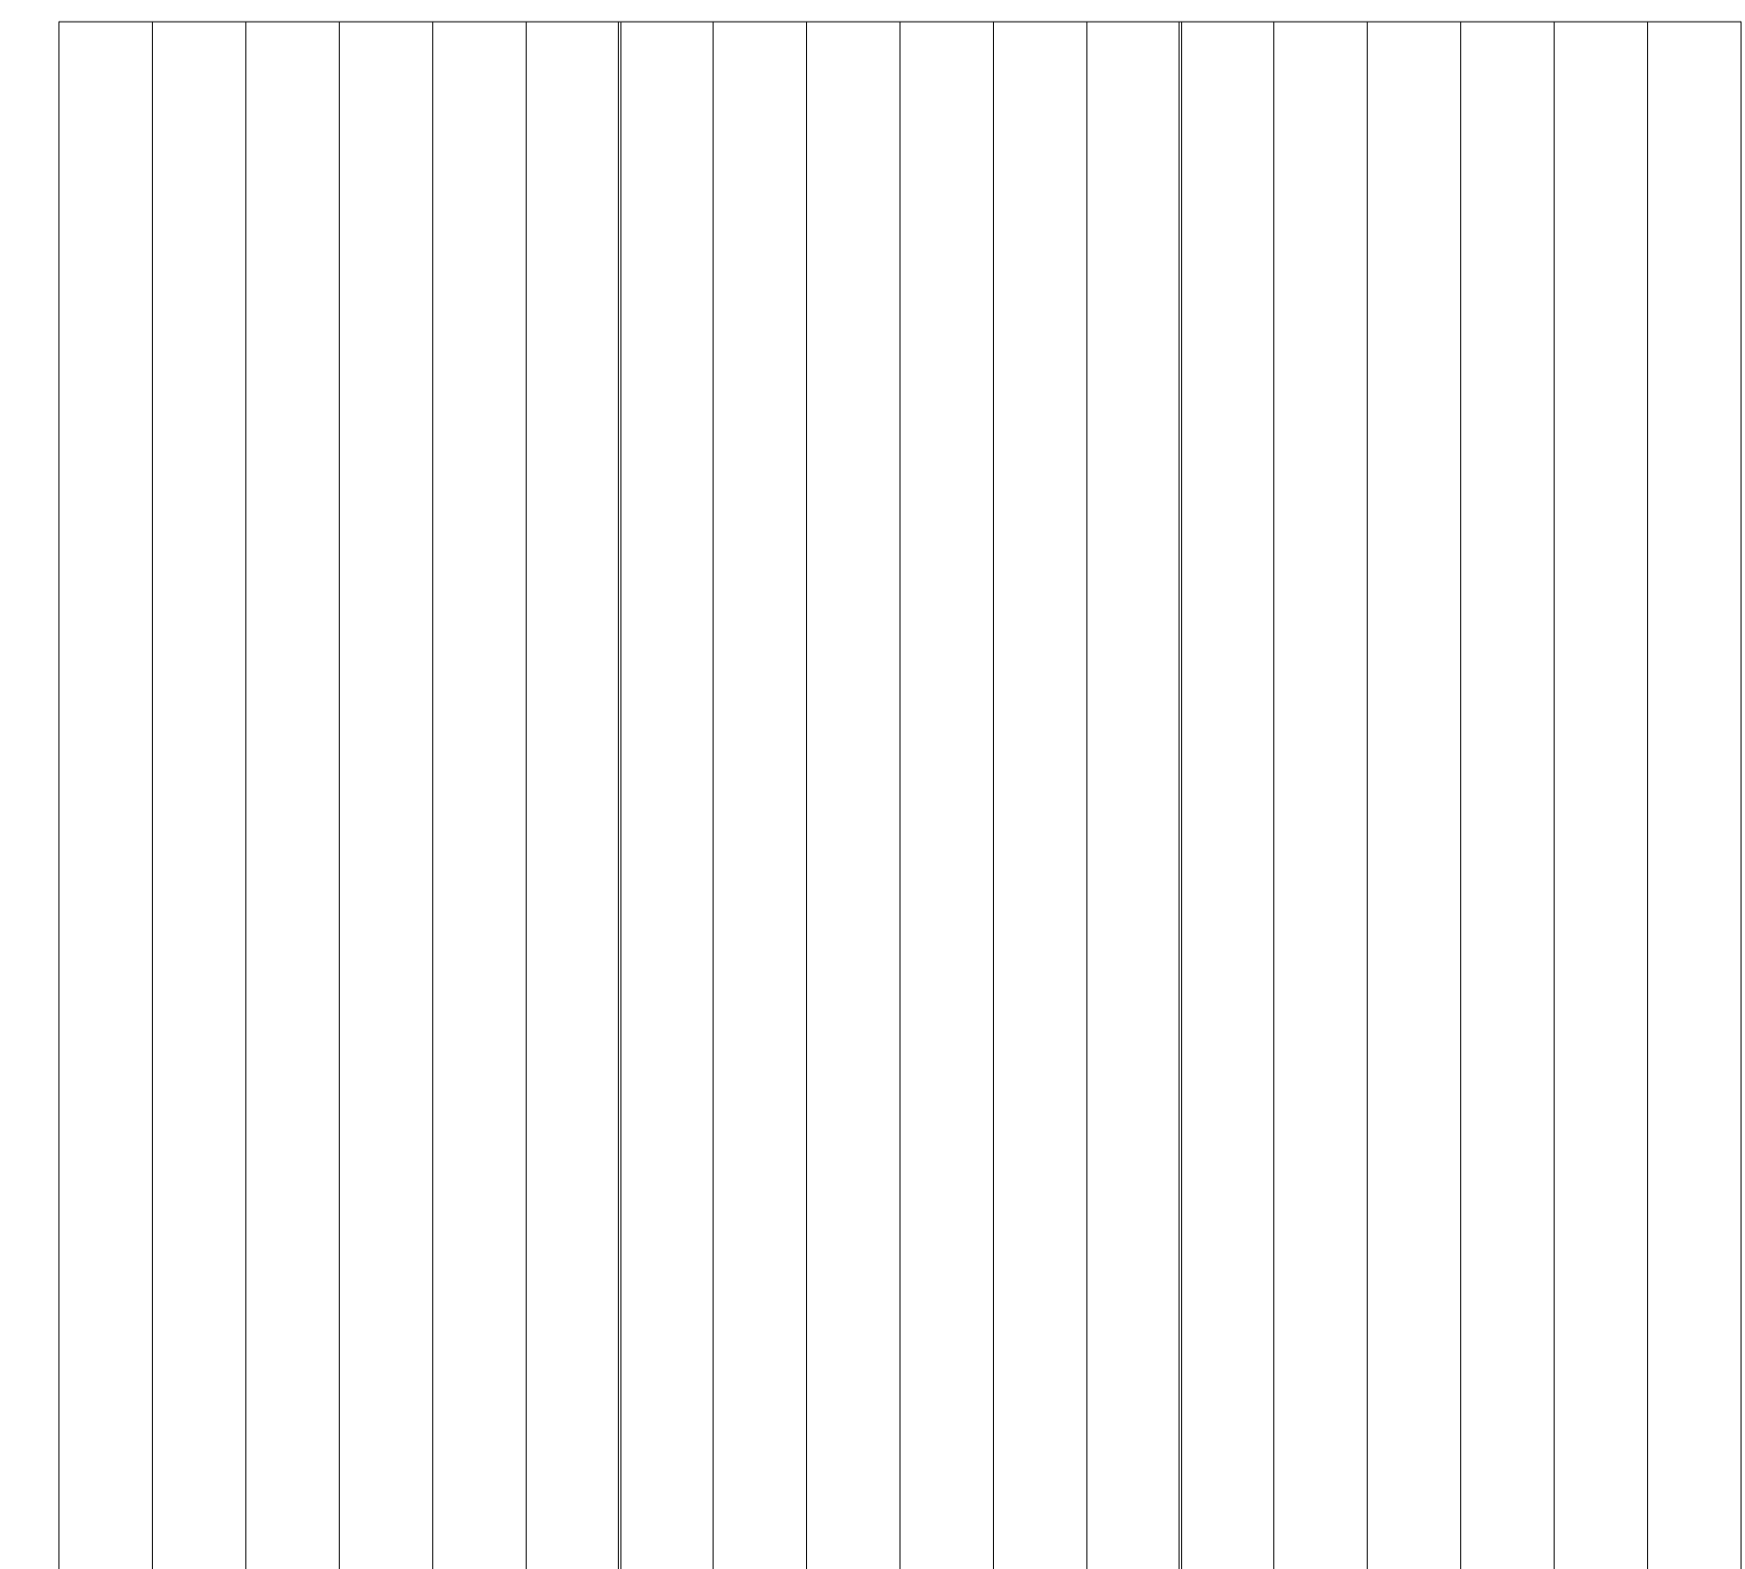

**D1 Shutters - Elevation**  
Scale: 1:10

|  |                                    |  |          |
|--|------------------------------------|--|----------|
| Tim Moll Architecture<br>Chartered Architect   |                                    |  |          |
| JOB 1533   |                                    | TIM MOLL ARCHITECTURE<br>Suite 10, 9 Station Yard<br>Needham Market<br>Suffolk IP6 8SA |          |
| CLIENTS  | MR & MRS Watkins                   |  |          |
| JOB LOCATION   | THE PINK HOUSE, CODDENHAM, IP6 9PY |  |          |
| JOB DESCRIPTION  | EXTENSION & ALTERATIONS            |  |          |
| DRAWING  | PLANNING CONDITIONS                |  |          |
| DATE   | SCALE                              | DRAWING NUMBER   | DRAWN BY |
| AUGUST 2023  | AS SHOWN @ A1                      | .013   | MJM      |
| COPYRIGHT TIM MOLL ARCHITECTURE. ALL DIMENSIONS<br>ARE TO BE MEASURED ON SITE AND NOT SCALED FROM<br>THIS DRAWING. |                                    |  |          |