

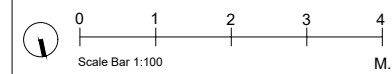


Any dimensions shown should be checked on site and discrepancies reported to the Architect prior to construction. Designs are not coordinated with engineer projects. Do not scale for construction purposes.

Block Plans are scaled from the Ordnance Survey Location Maps. Please see the licence number for the Os Maps in the Location Plans

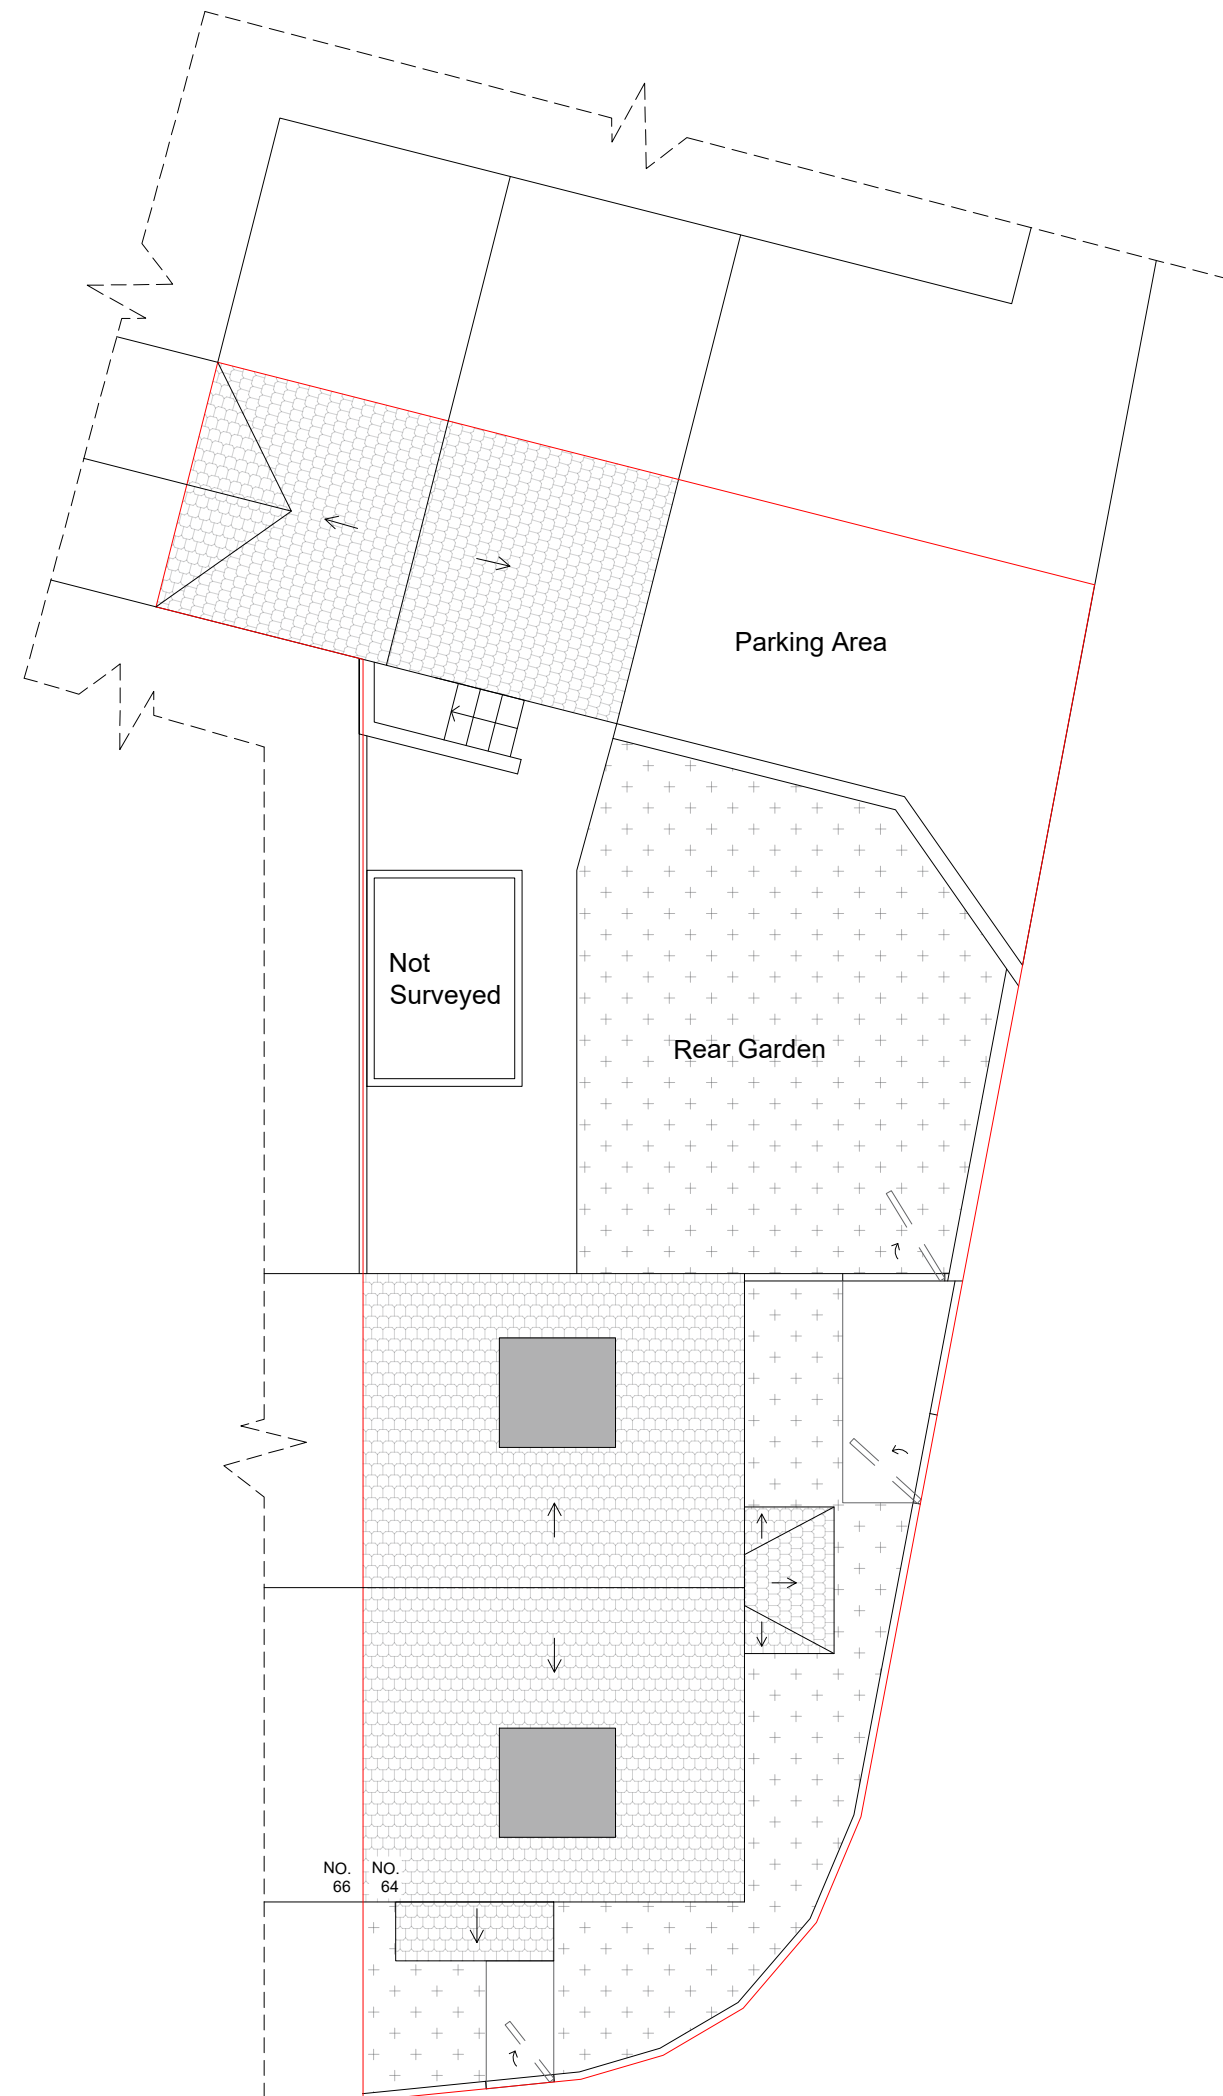

Drawing Name Proposed Plans	
Project Address 64 Beech Road RG20 4AD	
Scale 1/100 at A3	Date 09.08.2023
Designer DG	Revision V2
Drawing No. 64BeechRoad_ ProposedPlans_V2	

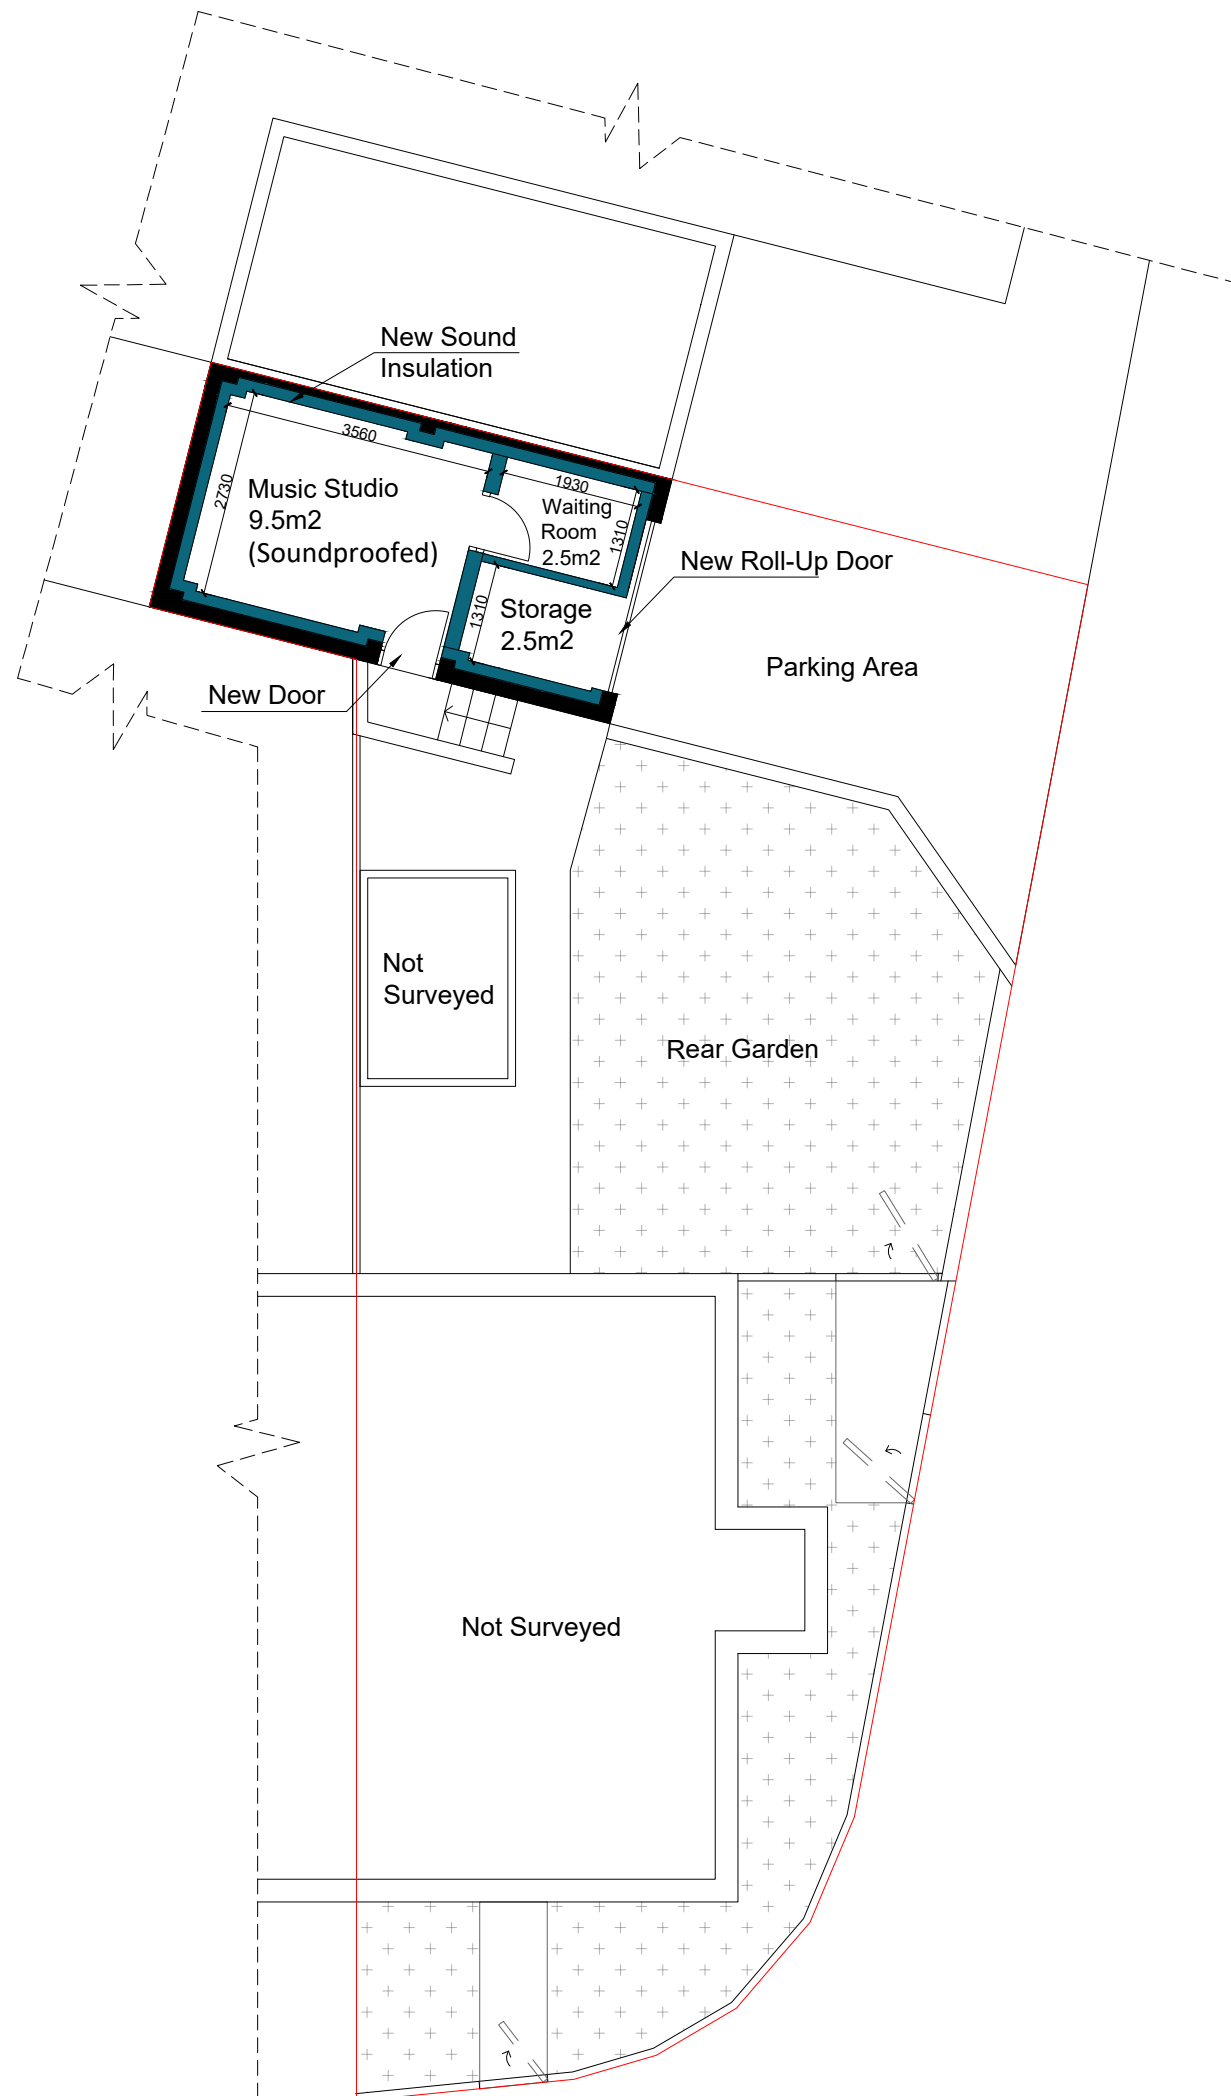

Planning By Design Ltd
www.planning-by-design.co.uk
hello@planning-by-design.co.uk