


D10  
501

Tree in Amenity Grass

Scale: 1:20

Note: All tree in grass to receive strimmer guard Q31.570.

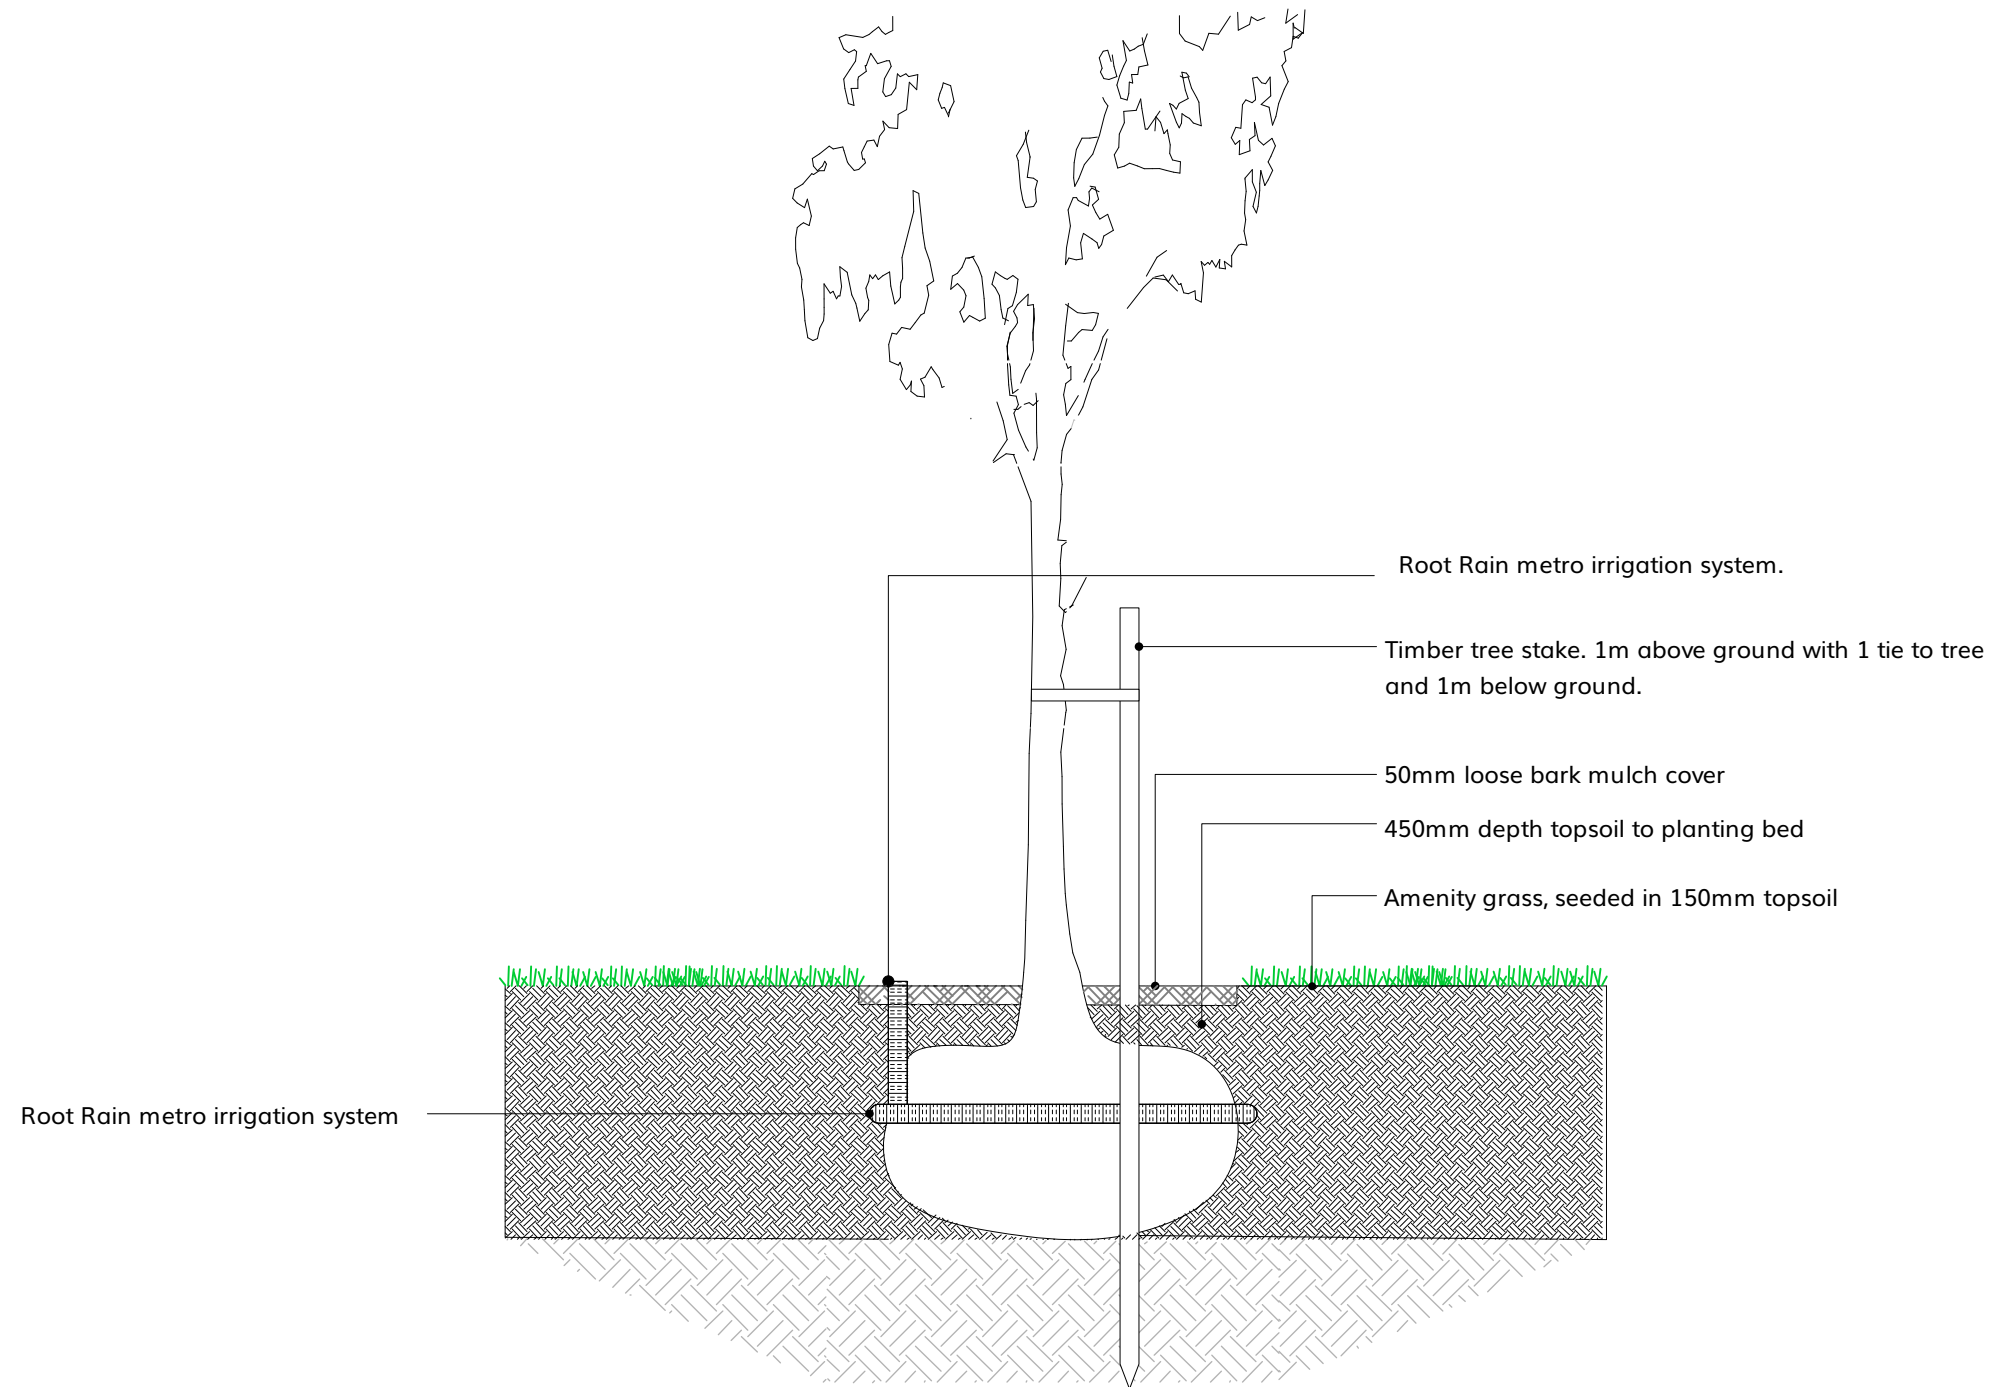

© Copyright  
wynne-williams associates  
landscape architects & arboricultural consultants

Drawing Title  
Tree detail

No.	Date	Appr	Revision Notes
Note: All Dimensions must be checked on site and not scaled from this drawing. All cross references are to the latest revision of the relevant drawing or specification being referenced			

Issue	PLANNING	
Scale	1:20@A3	Project ID
Date	16/06/2023	2316
Drawn	LC	Checked
		KL

Client	Jeakins Weir		
Job	Townley Primary School		
Drg	2316-W/WA-ZZ-LS-D-L-0501	Status	Rev
		S1	P01