
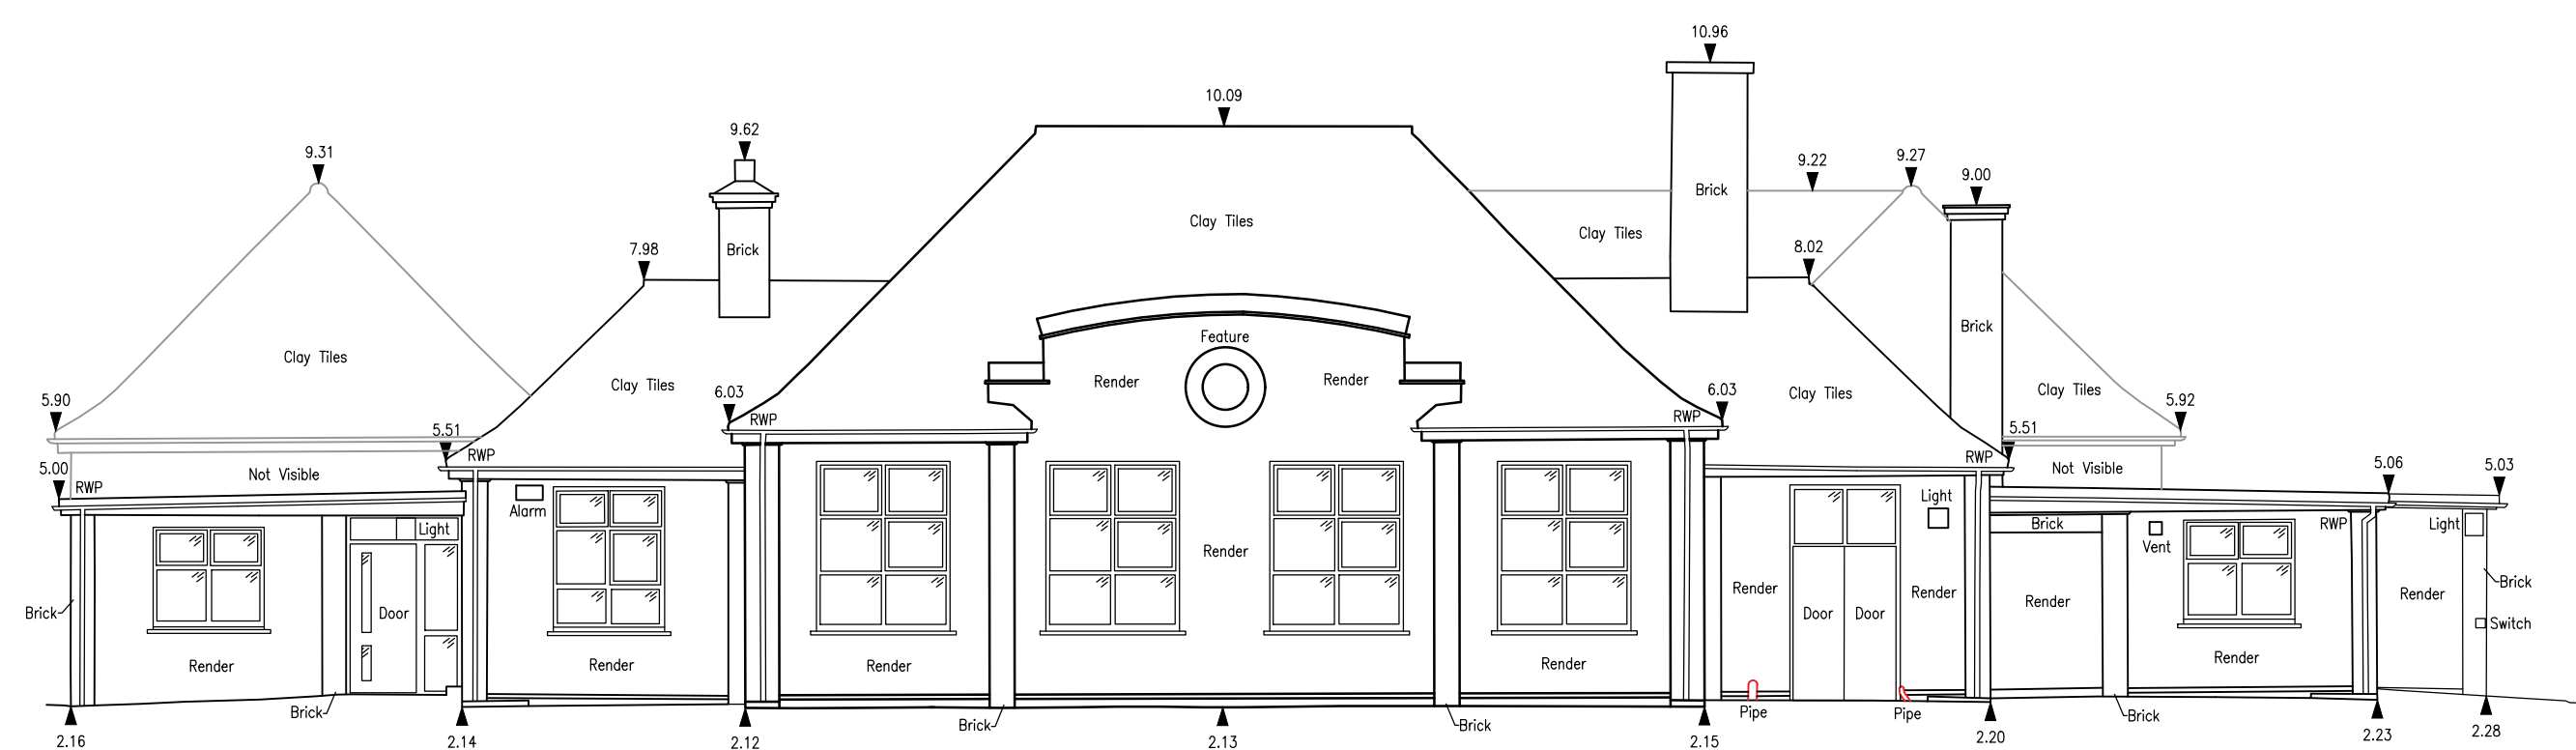



NO DIMENSIONS TO BE SCALED FROM THIS DRAWING

CDM - RESIDUAL HAZARDS The following are considered to be significant risks relevant to this drawing, which could not be fully mitigated or removed through design:


CDM - RESIDUAL HAZARDS	
1	None Identified
2	
3	
0	Further possible control measures have been identified within the Design Risk Assessments which may help to mitigate these and other identified risks further during the construction / maintenance process.

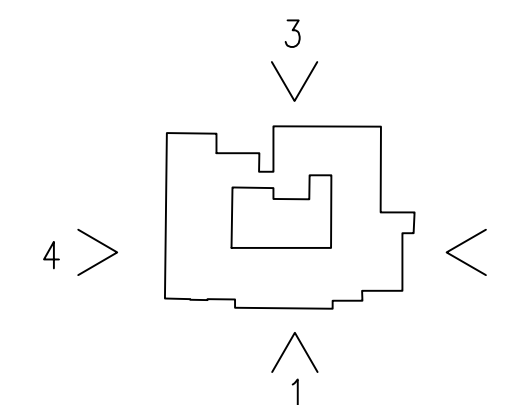


ELEVATION 1 - EAST

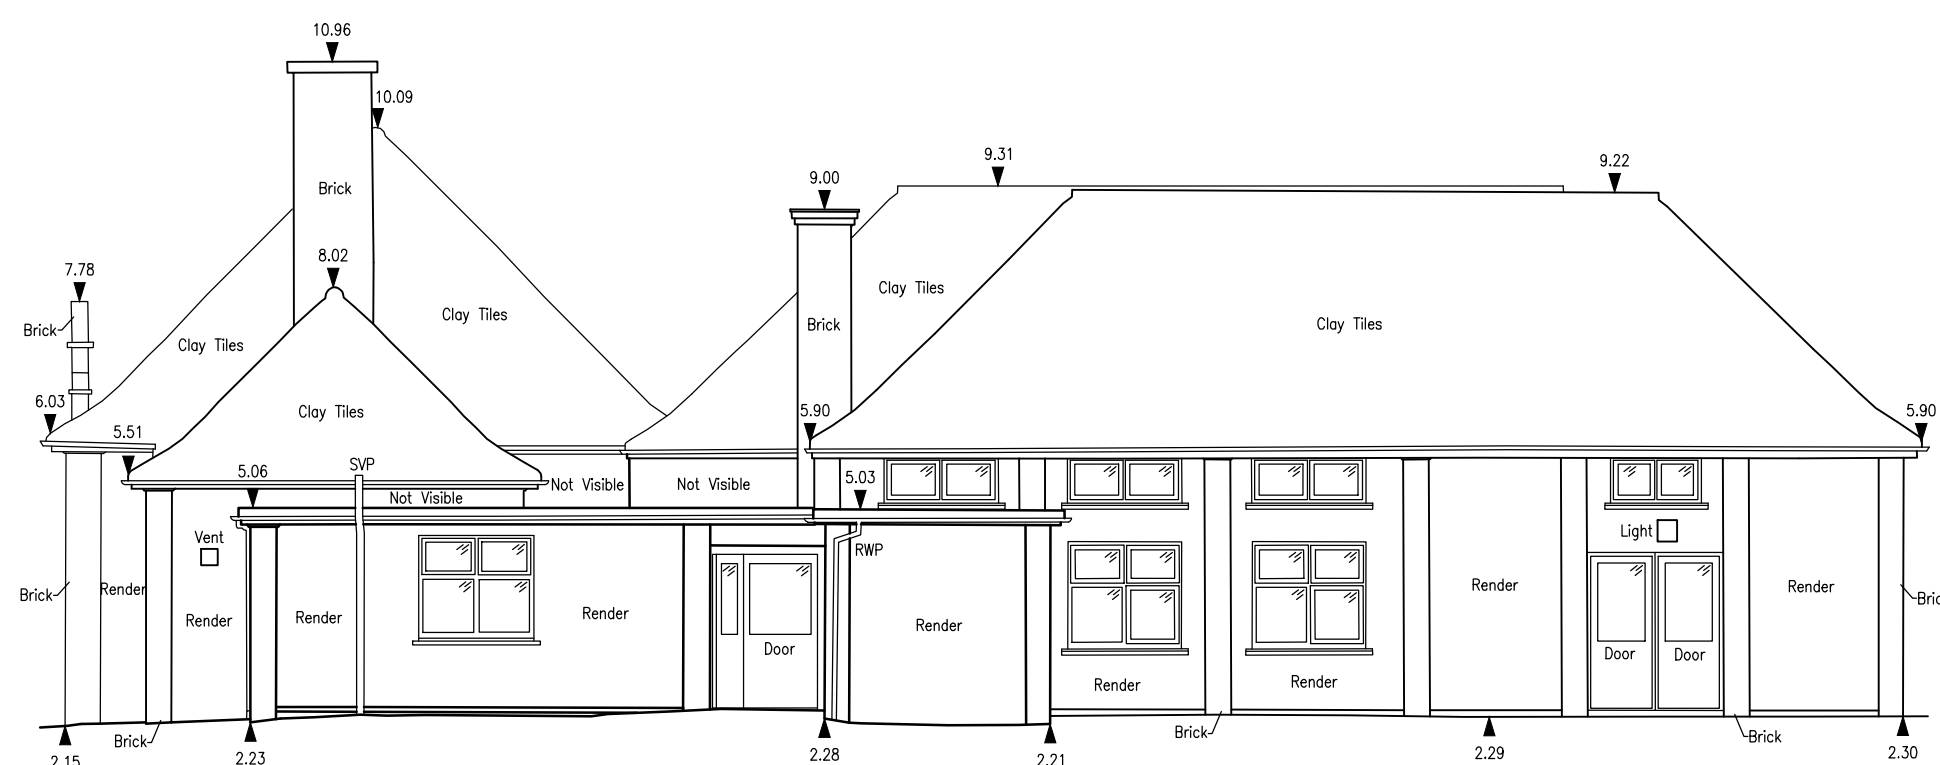

Datum 0.00m
ELEVATION 2 - NORTH

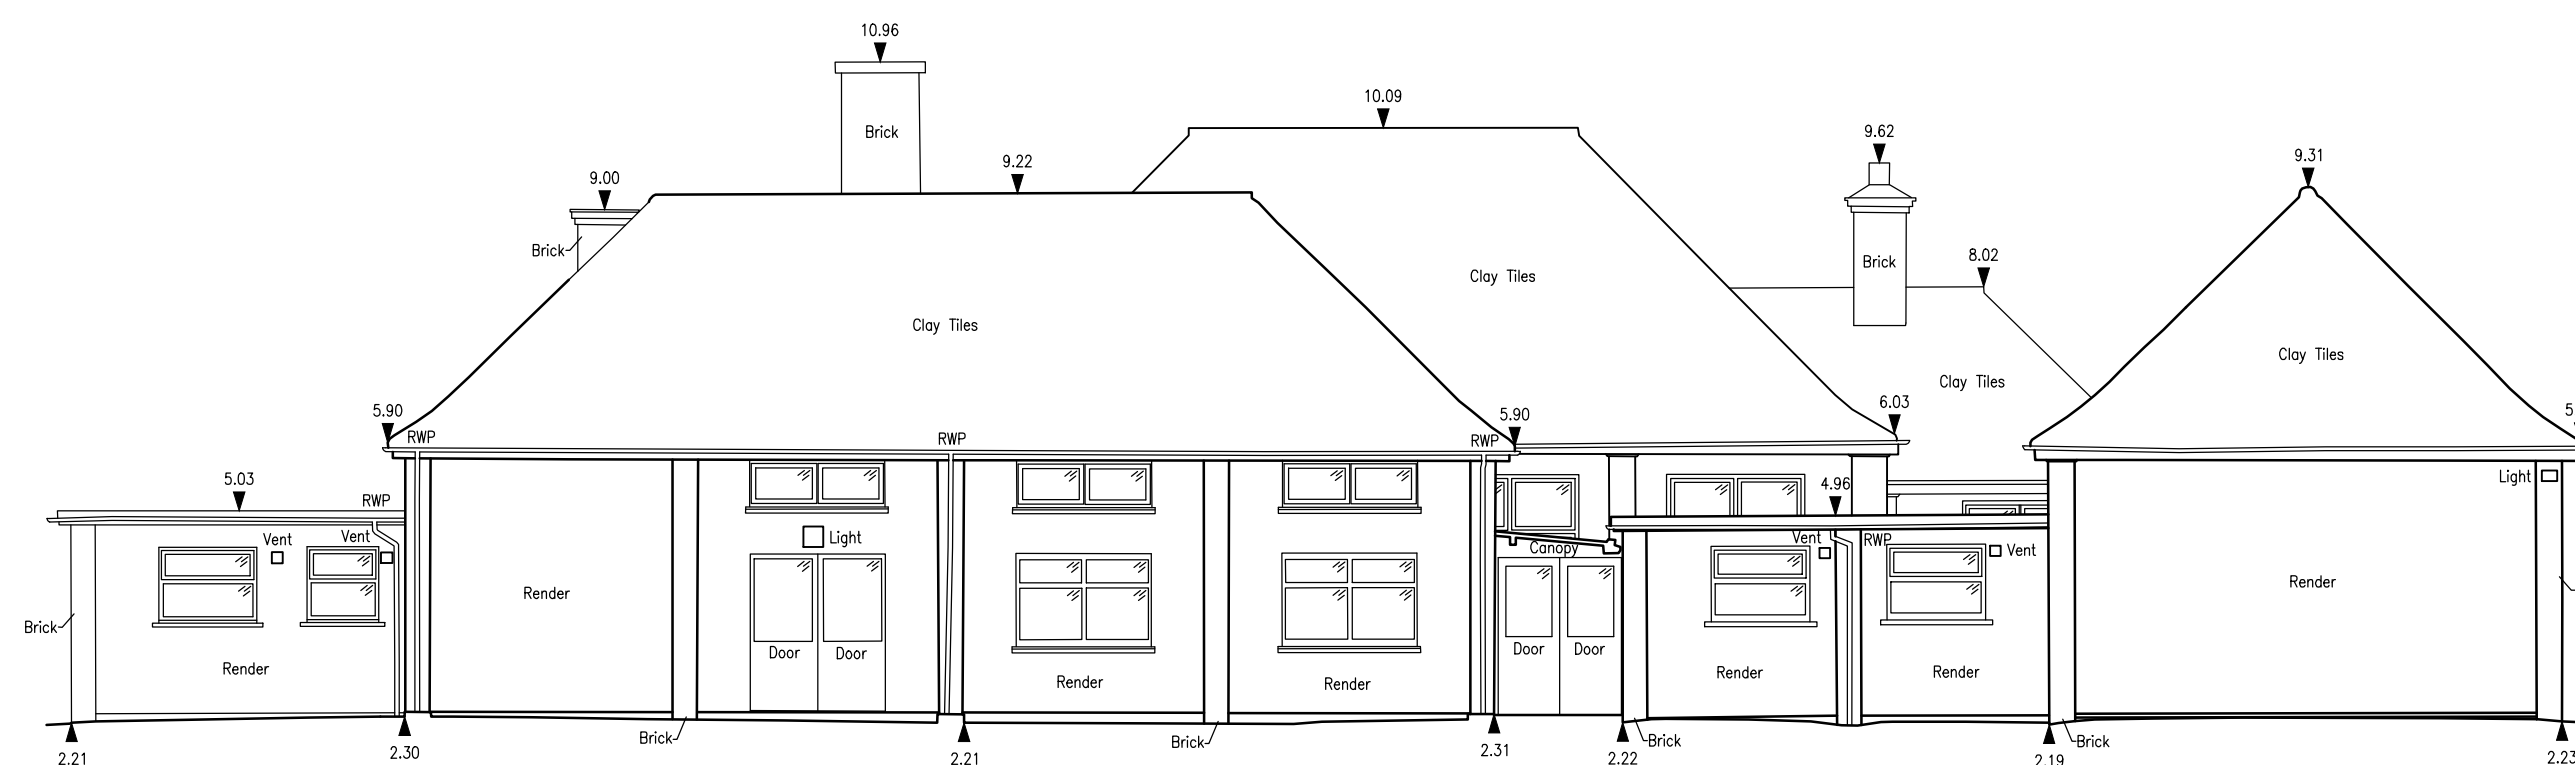

ELEVATION 3 - WEST

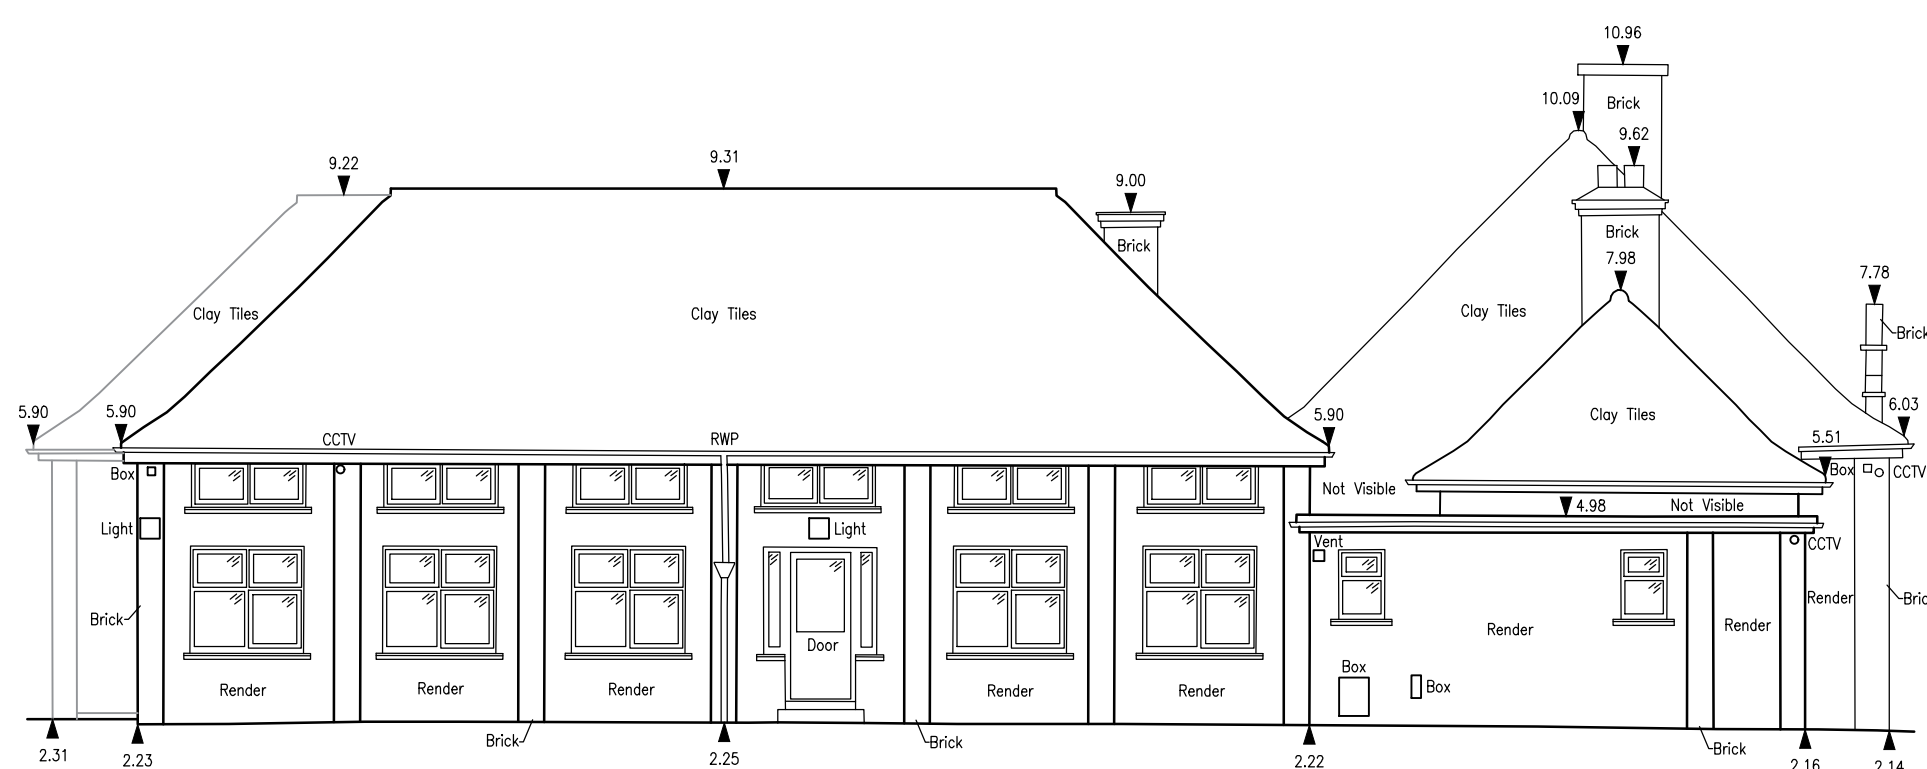

Datum 0.00m
ELEVATION 4 - SOUTH

Revision	Date	Drn	Chk
P02	06.06.23	GWY	DPT
P01	13.04.23	GWY	DPT

Client:
**Jeckins Weir for
Cambridgeshire County Council**

Project:
**Proposed Extension of
Townley Primary School, Christchurch**

Drawing Title:
ELEVATIONS - EXISTING

Suitability Status:
S4 - Suitable for Stage Approval

Job No. Scale Size Rev
221278 1:100 @ A1 P02

Drawing Number:
110630-PEV-XX-XX-DR-A-9500

Project Code - Originator - Zone - Level - Type - Role - Number

