




EXISTING END (SOUTH) ELEVATION



EXISTING FRONT (WEST) ELEVATION

Scale at 1:100
8
4
7
6
3
5
4
2
3
2
1
0
1
0

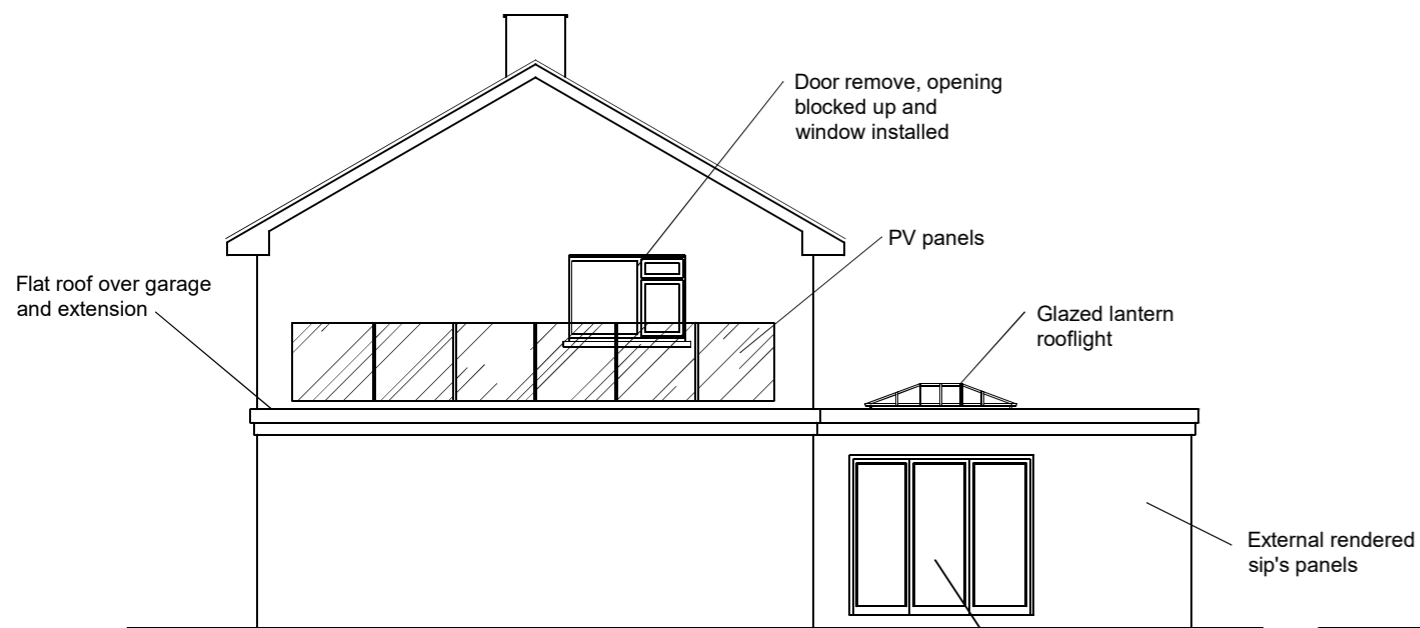

PROPOSED END (SOUTH) ELEVATION



PROPOSED FRONT (WEST) ELEVATION

Palfrey Design Ltd
Shady Orchard, Sunnyhill, Ottery St Mary, EX11 1DZ
Tel: 01404 812994 Mob: 07525 926 269 Email: phil@palfrey-design.co.uk

Title: Elevations

Drawing No: 3857/01

Revision:

Drawn by: Phil. P.

Date: August 2023

Scale: 1:100 at A3