




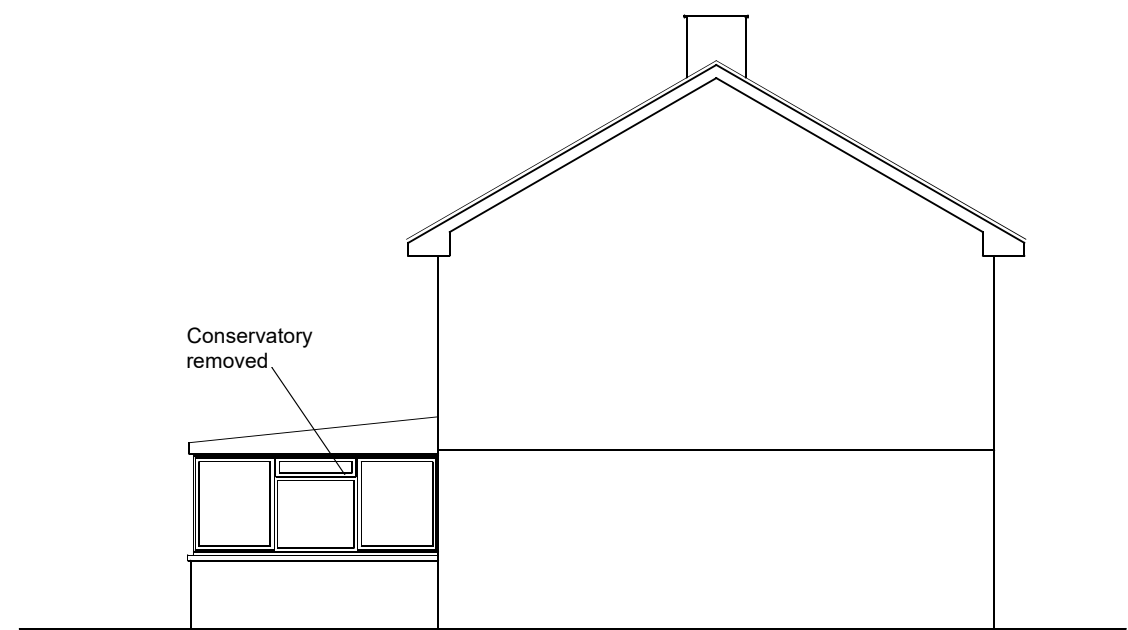


EXISTING REAR (EAST) ELEVATION

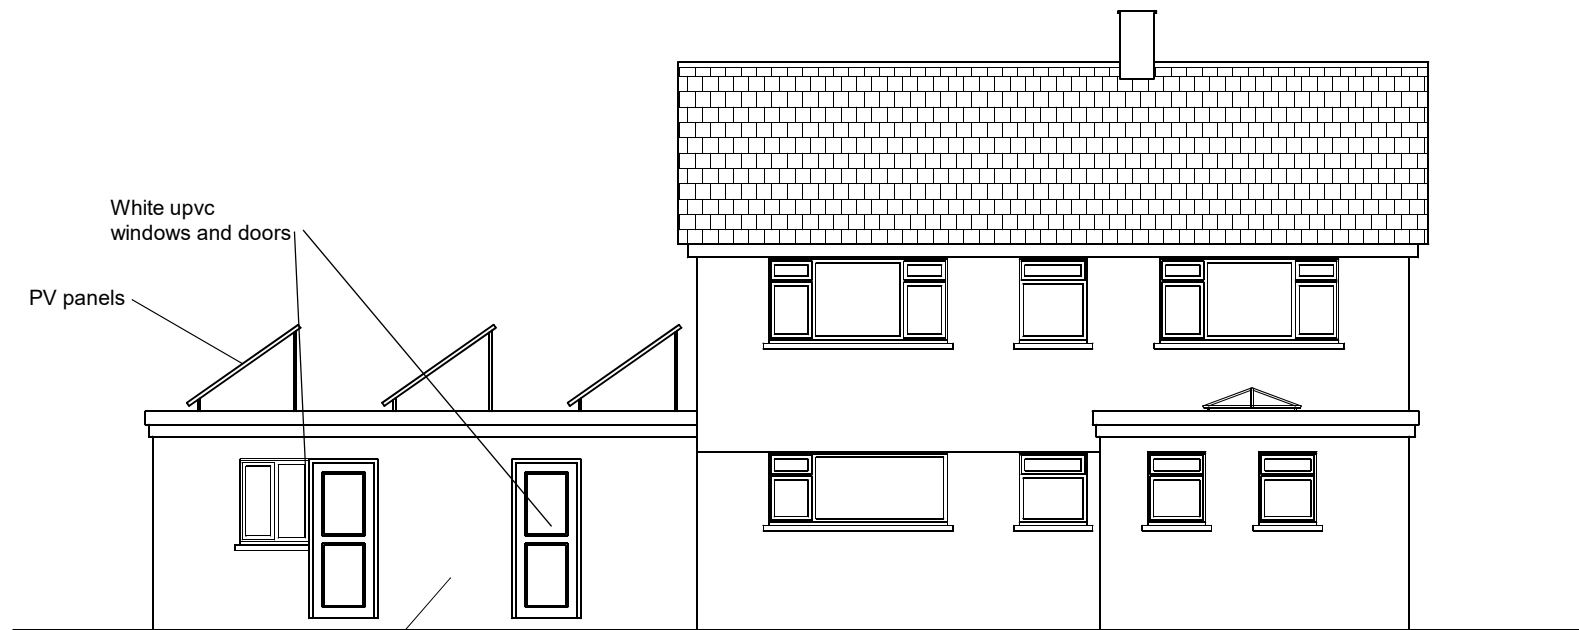

EXISTING SIDE (NORTH) ELEVATION

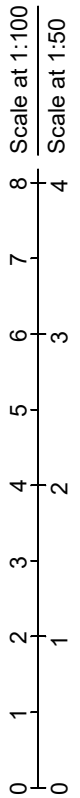

PROPOSED REAR (EAST) ELEVATION

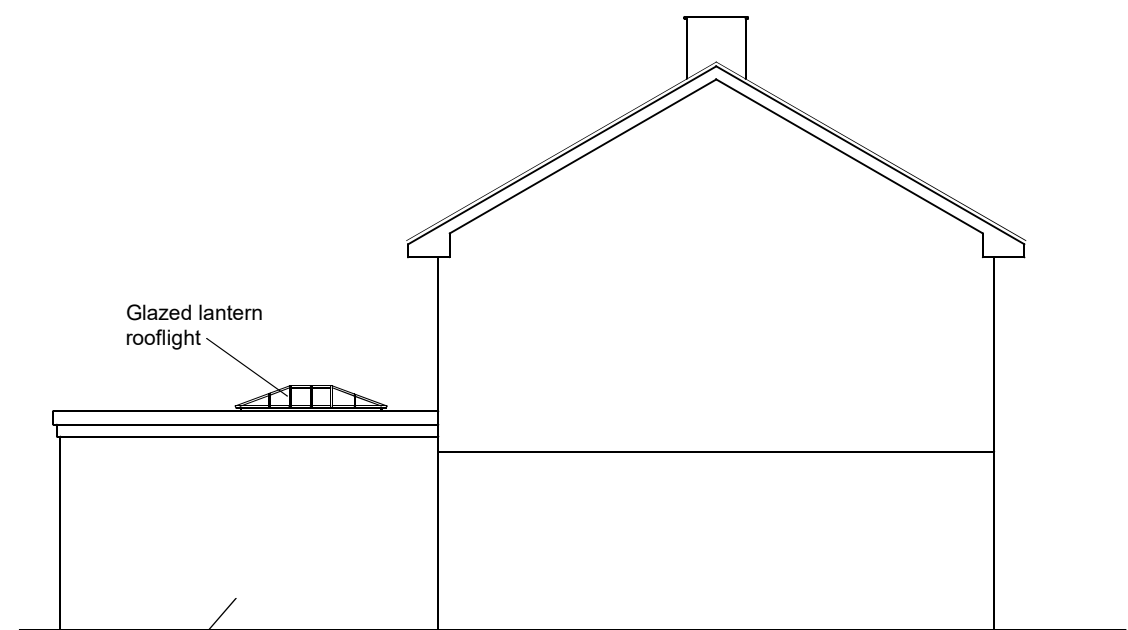

PROPOSED SIDE (NORTH) ELEVATION

External rendered sip's panels

Palfrey Design Ltd
 Shady Orchard, Sunnyhill, Ottery St Mary, EX11 1DZ
 Tel: 01404 812994 Mob: 07525 926 269 Email: phil@palfrey-design.co.uk

Title: Elevations

Drawing No: 3857/02

Revision:

Drawn by: Phil. P.

Date: August 2023

Scale: 1:100 at A3