





Front Perspective - NTS



Plan View - NTS

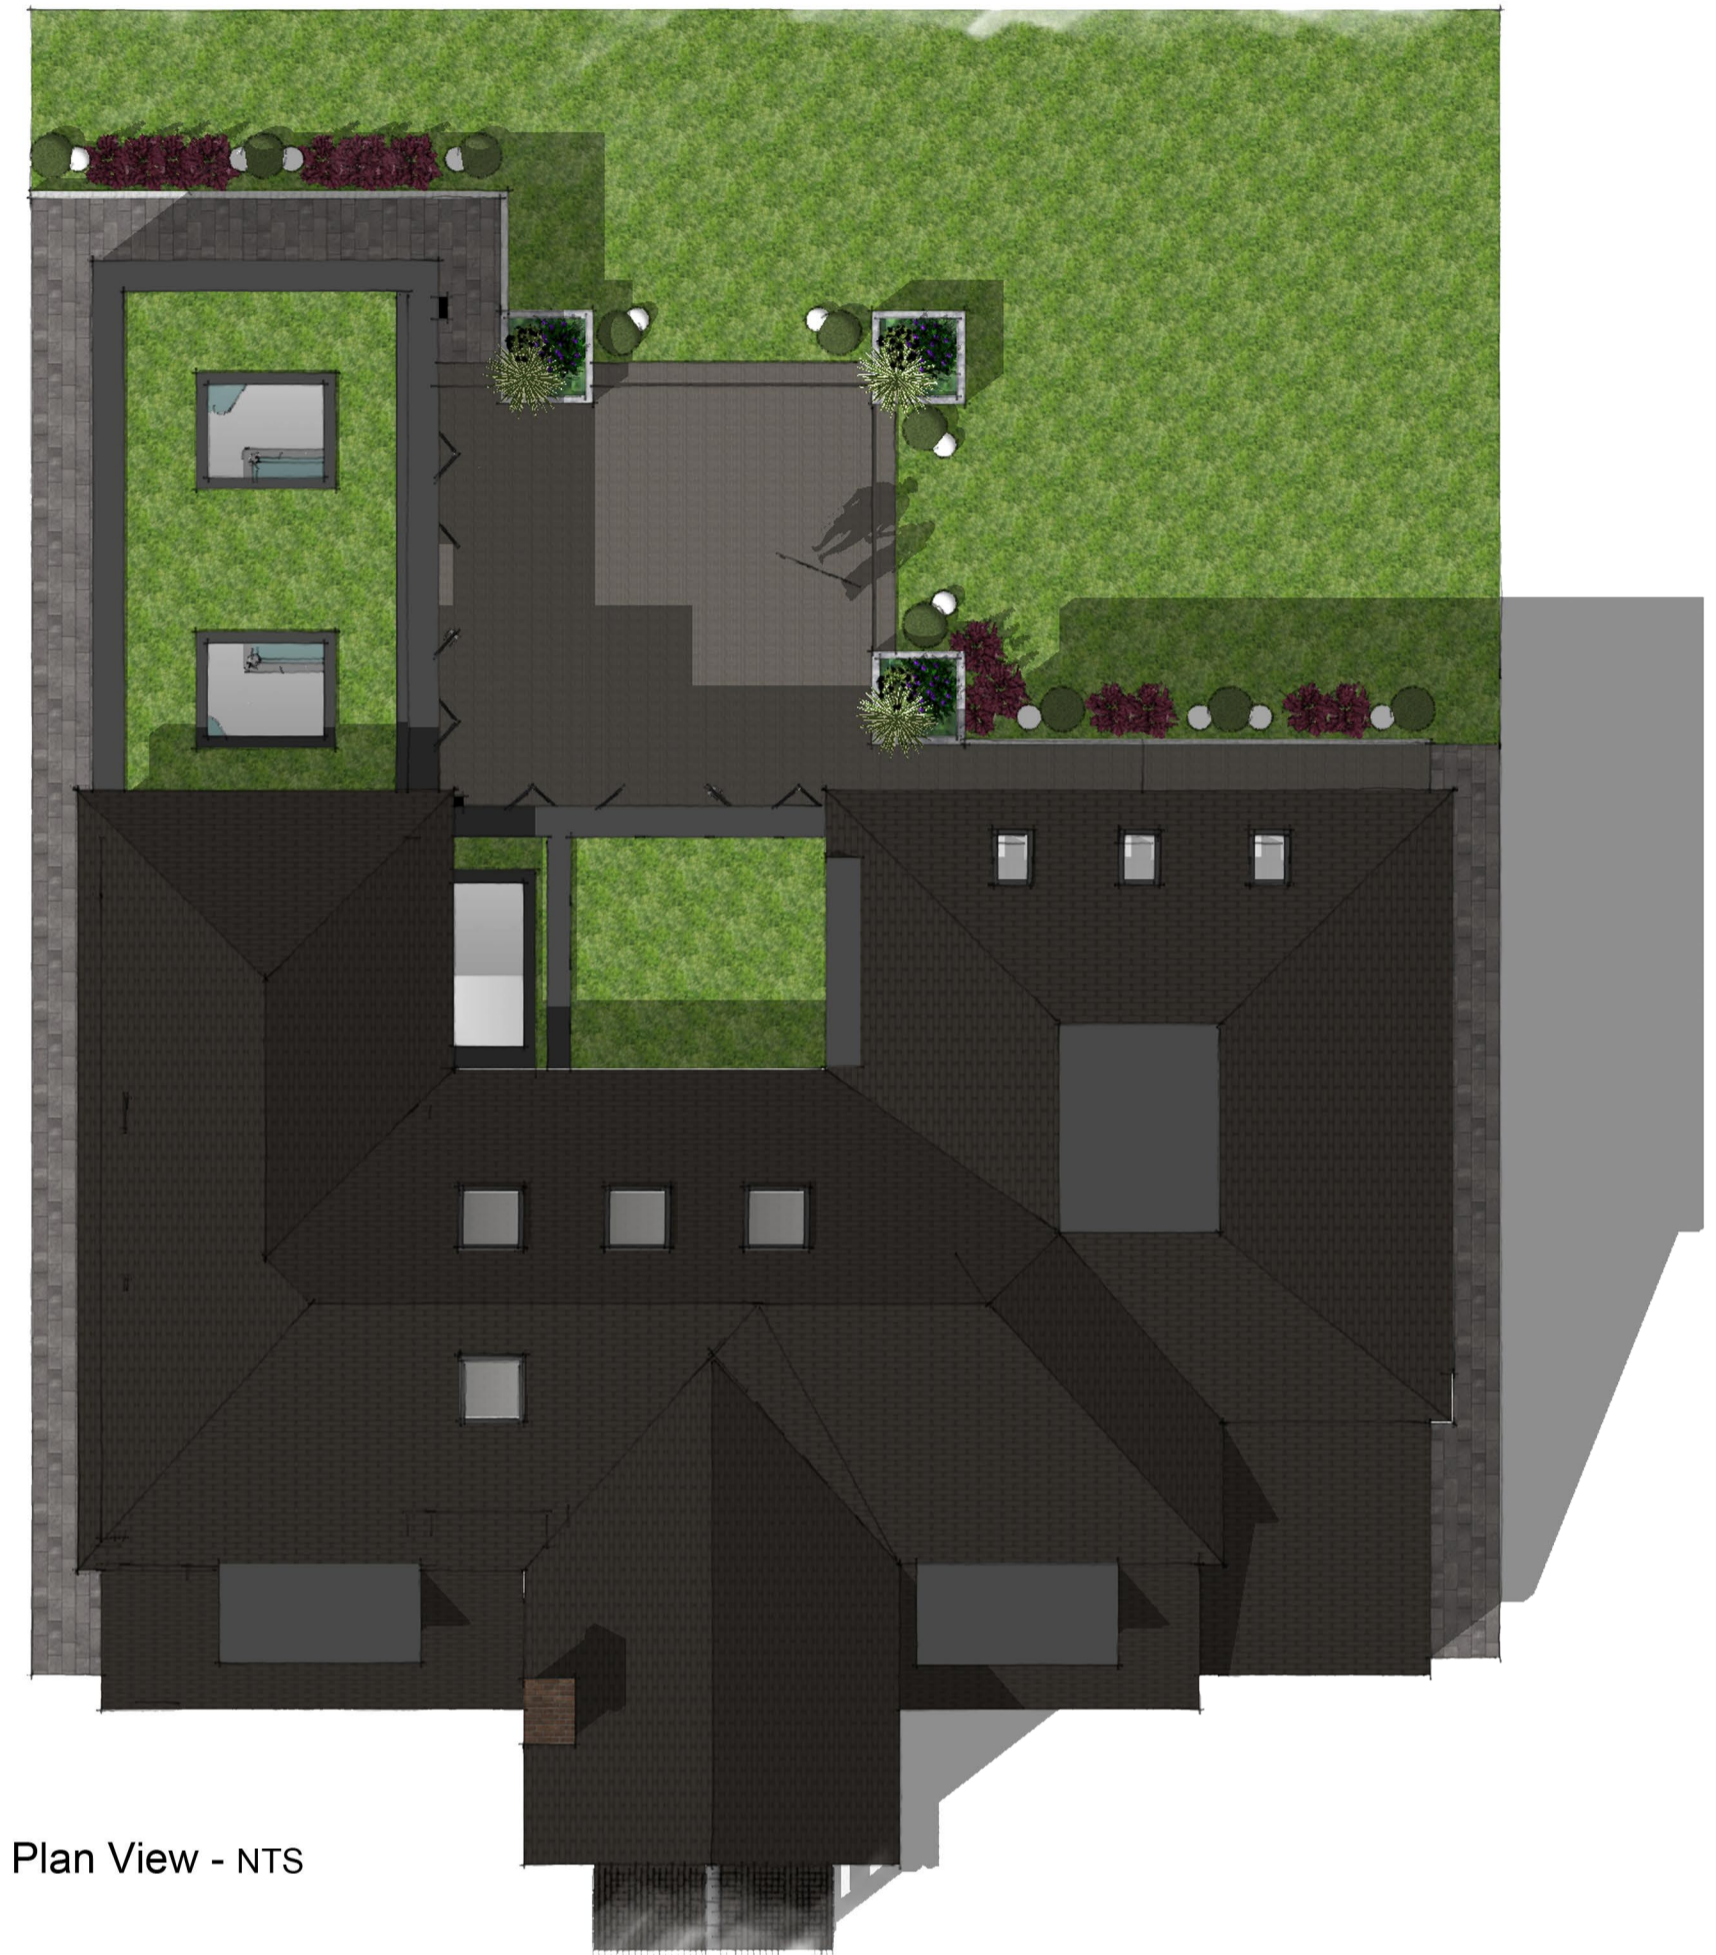

Rear Perspective - NTS

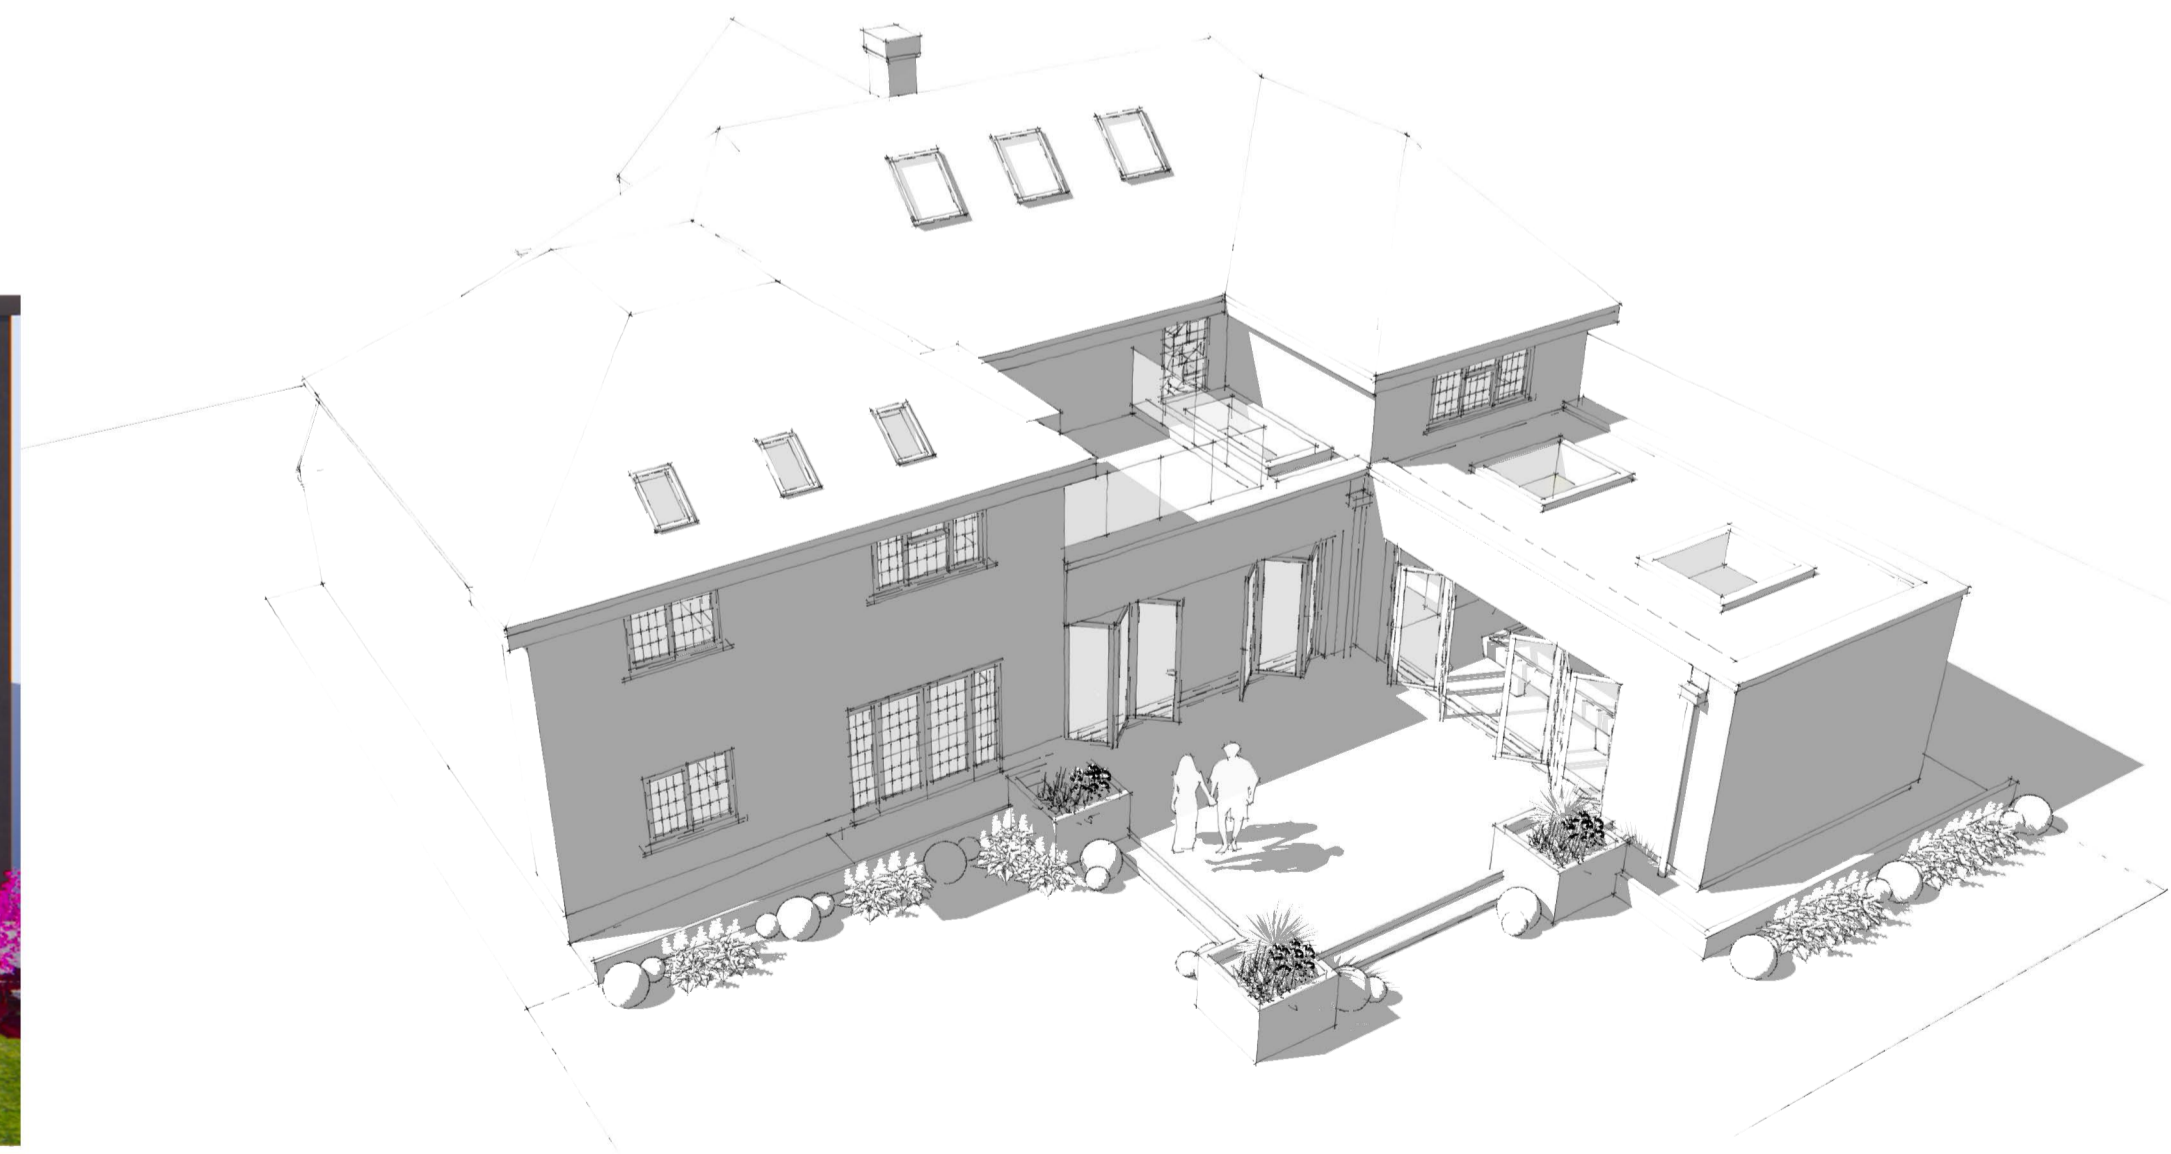

Aerial View - NTS

REV	DESCRIPTION	DRN	CHD	DATE	
<input type="checkbox"/>	PRELIMINARY	<input type="checkbox"/>	INFORMATION	<input type="checkbox"/>	TENDER
<input type="checkbox"/>	CONSTRUCTION	<input type="checkbox"/>	AS BUILT		

drawing number: **003** job number: **10016**

drawing title: **PROPOSED PERSPECTIVES**

project: **BRACKENWOOD 115 WALSALL ROAD
LITTLE ASTON
BIRMINGHAM, B74 3AY**

scale: **VARY@A1** checked: **-**

drawn by: **-** date: **25.4.23** revision: **-**