

GREENE KING - THE GREEN TREE - PROPOSED SIGNS

PLANNING DRAWING

ITEM 01 (Qty 01) PICTORIAL (EX. GIBBET)

Double sided pictorial sign fixed to the existing gibbet.

Featuring:

- Remove the existing GK header.
- Retain the existing gibbet.
- 2 mm Aluminium panel finished BS 16 C 37.
- 32 mm Bullnose trim finished RAL 9005.
- Applied vinyl display.
- 2No. Slimline trough lights.
- Warm white illumination.

Scale 1:20



4000 mm Ground Clearance
Max 250 Candelas per square meter (cd/m2)


ITEM 02 (Qty 01) LETTERS

Set of individual letters.

Featuring:

- 19 mm Foamex letters finished BS 08 C 31.
- Slimline trough light finished BS 16 C 37 (background colour).
- Warm white illumination.


Scale 1:20

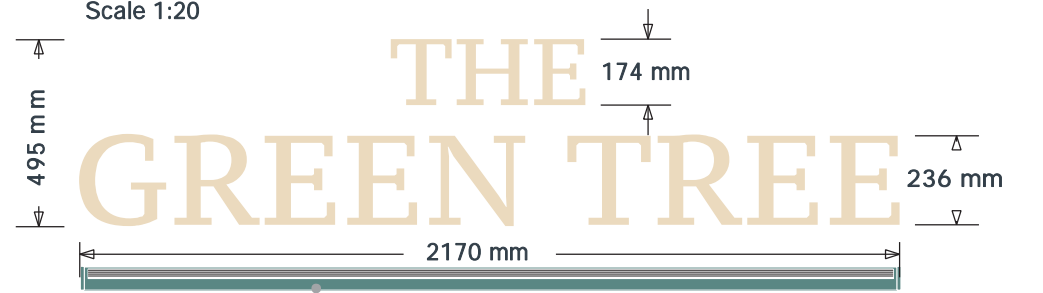

BS 16 C 37

TROUGH LIGHT FINISHED
THE BACKGROUND COLOUR

2330 mm Ground Clearance
Max 250 Candelas per square meter (cd/m2)

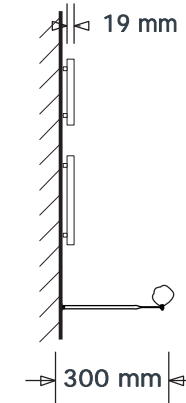

ITEM 03A & 03B (Qty 02) PLAQUE

Large Antique Plaque.



Featuring:

- Cast bronze plaque.
- Black timber pattress.

Scale 1:10



1075 mm Ground Clearance

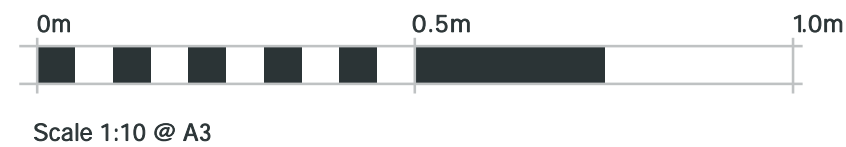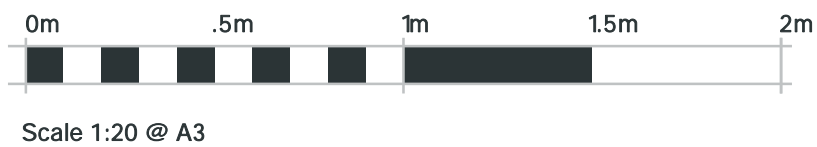

SIGN COLOUR

BS 16 C 37

RAL 9005

BS 12 B 17

BS 08 C 31

BUILDING COLOUR

BS 16 C 37

RAL 9005

BS 08 C 31

BRAND TYPEFACES

Primary :
PT Serif Caption Regular

Secondary :
Frank Ruhl Libre Regular

Arial Narrow Bold

ITEM 04 (Qty 01) AMENITY

Single sided amenity sign.

Featuring:

- 2 mm Aluminium panel finished BS 16 C 37.
- 32 mm Bullnose trim finished RAL 9005.
- Applied vinyl display.

Scale 1:20



1255 mm Ground Clearance

ITEM 05A (Qty 1) AMENITY

Single sided amenity sign.

Featuring:

- 2 mm Aluminium panel finished BS 16 C 37.
- 32 mm Bullnose trim finished RAL 9005.
- Applied vinyl display.

Scale 1:20



615 mm Ground Clearance


ITEM 05B (Qty 1) AMENITY

Single sided amenity sign.

Featuring:

- 2 mm Aluminium panel finished BS 16 C 37.
- 32 mm Bullnose trim finished RAL 9005.
- Applied vinyl display.

Scale 1:20

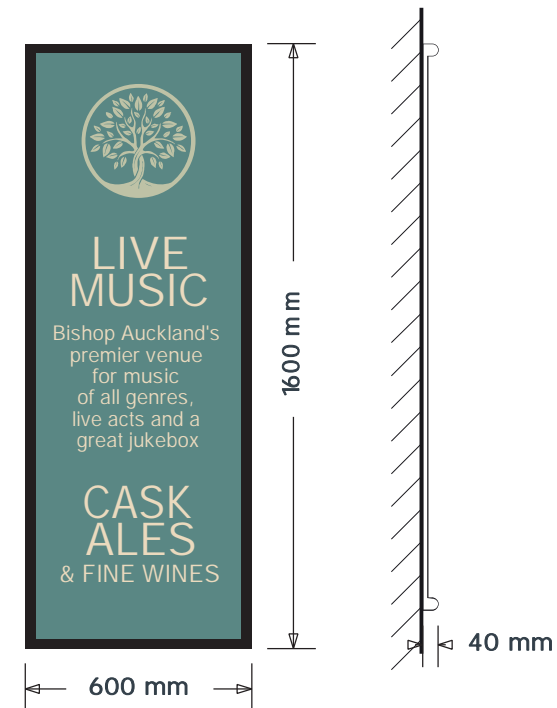

615 mm Ground Clearance

SIGN COLOUR

BS 16 C 37

RAL 9005

BS 12 B 17

BS 08 C 31

BUILDING COLOUR

BS 16 C 37

RAL 9005


BS 08 C 31

BRAND TYPEFACES

Primary :
PT Serif Caption Regular

Secondary :
Frank Ruhl Libre Regular

Arial Narrow Bold

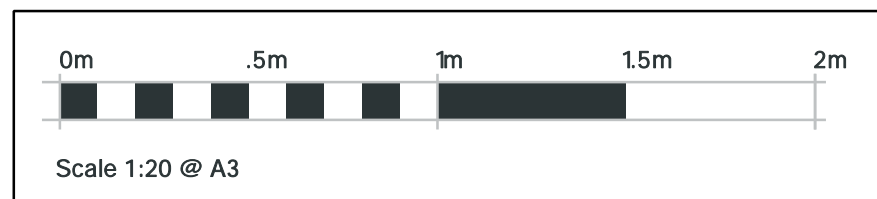

GREENE KING - THE GREEN TREE - PROPOSED SIGNS

PLANNING DRAWING


ITEM 06 (Qty 01) **LETTERS**

Set of individual letters.

Featuring:

- 19 mm Foamex letters finished BS 08 C 31.
- 2No. 50W LED Slimline floodlight. - Warm white illumination.

Scale 1:20

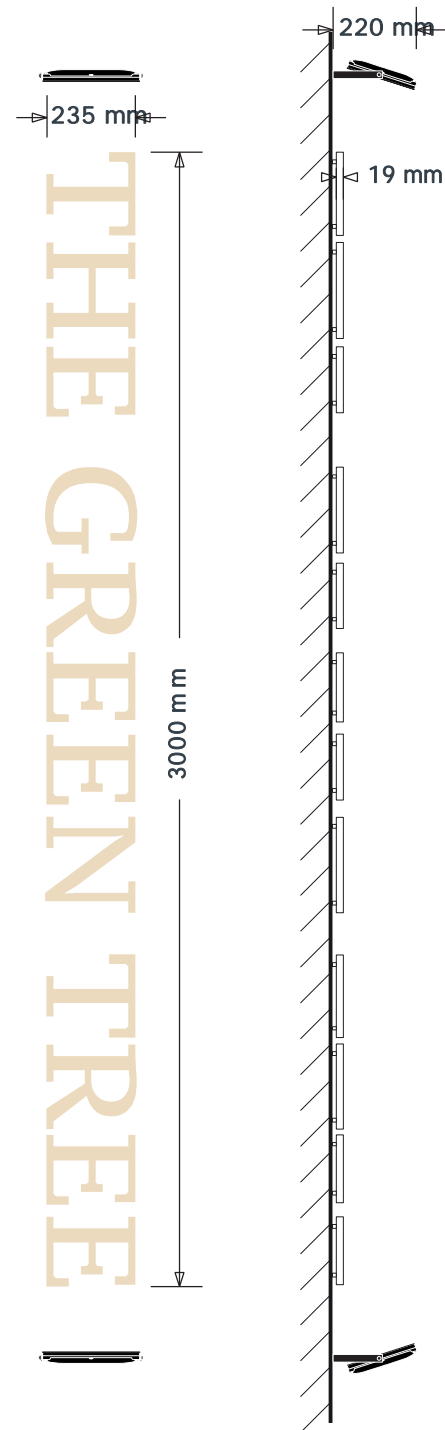

4220 mm Ground Clearance
Max 250 Candelas per square meter (cd/m2)


ITEM 07 (Qty 01) **COREX**

Single sided corex sign.

Featuring:

- Corex holder finished RAL 9005.
- Permanent vinyl background display.

Scale 1:20

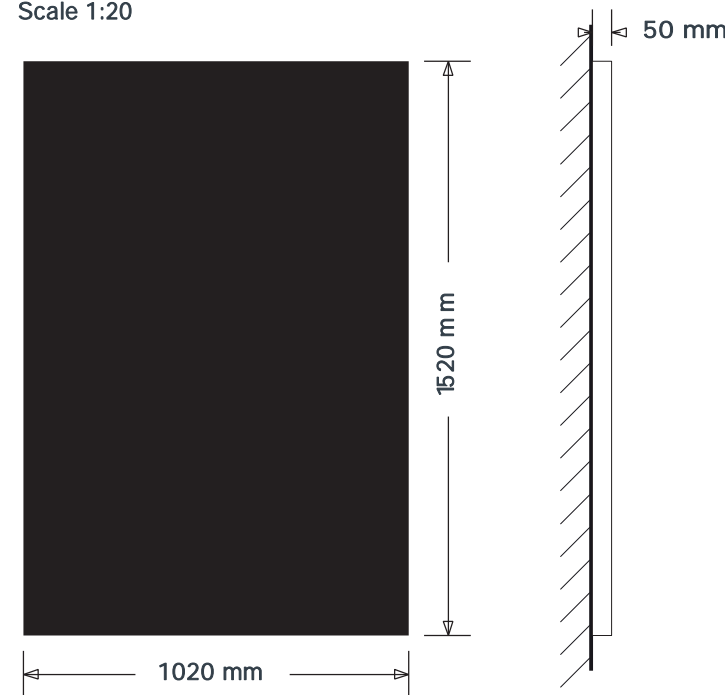

950 mm Ground Clearance


ITEM 08A, 08B, 08C, 08D (Qty 04) **LANTERN**

Sutton A lantern.

Featuring:

- Warm white illumination.

Scale 1:20

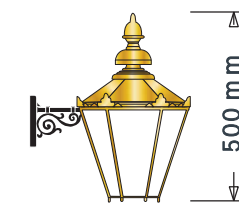

1850 mm Ground Clearance
Max 250 Candelas per square meter (cd/m2)


ITEM 09A - 09F (Qty 06) **FLOODS**

50W LED Slimline floodlight.

Featuring:



- Warm white illumination.

Scale 1:10

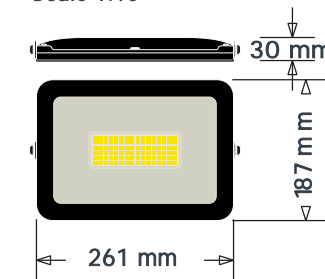

- 09A - 5500 mm Ground Clearance
- 09B - 5500 mm Ground Clearance
- 09C - 5500 mm Ground Clearance
- 09D - 8200 mm Ground Clearance
- 09E - 5500 mm Ground Clearance
- 09F - 5500 mm Ground Clearance

Max 250 Candelas per square meter (cd/m2)

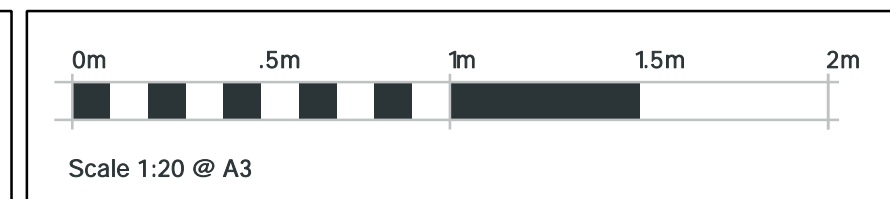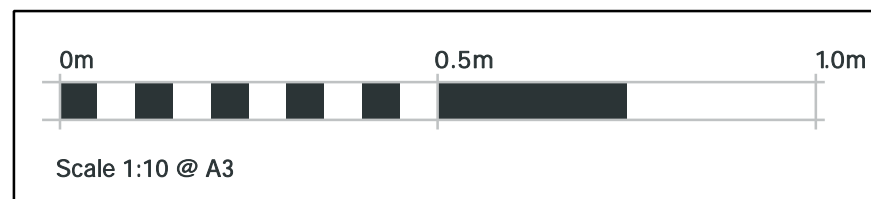

SIGN COLOUR

- BS 16 C 37
- RAL 9005
- BS 12 B 17
- BS 08 C 31

BUILDING COLOUR

- BS 16 C 37
- RAL 9005
- BS 08 C 31

BRAND TYPEFACES

- Primary : PT Serif Caption Regular
- Secondary : Frank Ruhl Libre Regular
- Arial Narrow Bold

GREENE KING - THE GREEN TREE - PROPOSED SIGNS



PLANNING DRAWING





