



Proposed Block Plan - Scale 1:500

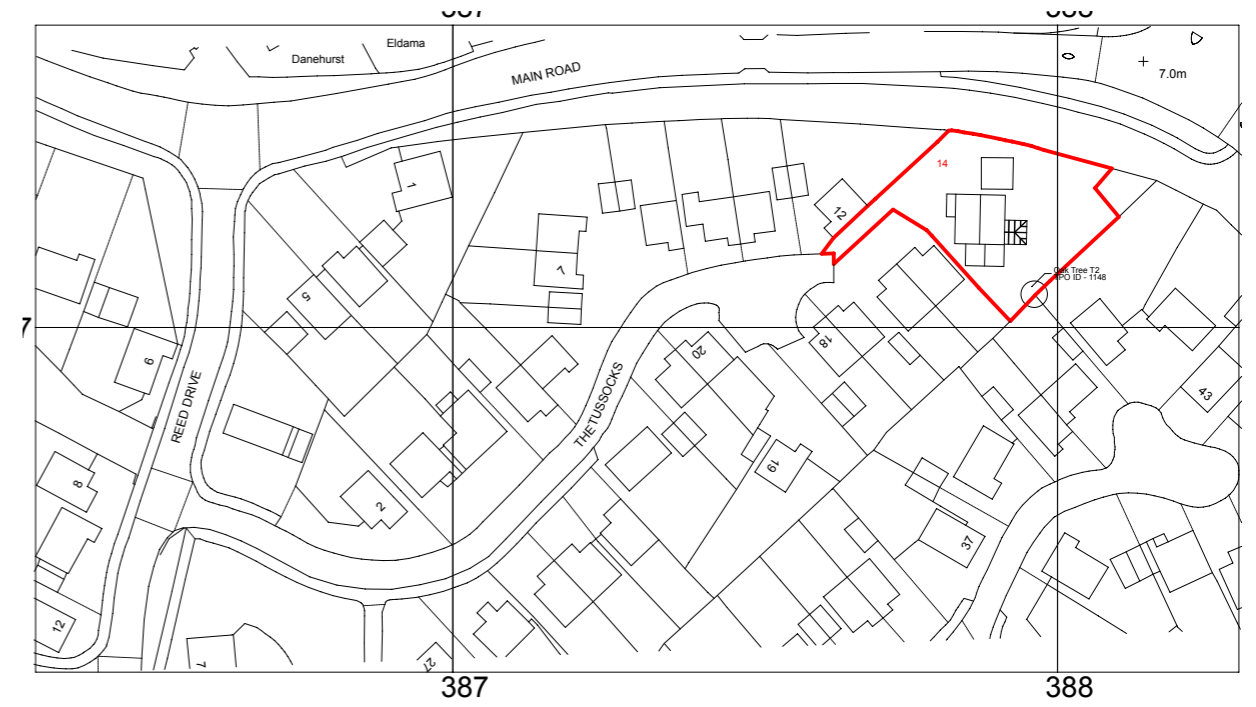

Proposed Location Plan - Scale 1:1250

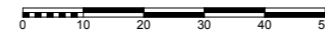

Revisions

**acm**architects ltd.

3 Ash Road, Ashurst, Southampton, Hants, SO40 7AT  
 T 023 8029 2751 E alan.acmltd@gmail.com

<b>Project</b>	Proposed Extensions and Alterations to 14 The Tussocks, Marchwood, Southampton, SO40 4YE		
<b>Client</b>	Mr & Mrs D Hunt	<b>Date</b> 08/23	<b>Drawn</b> AM
<b>Drawing Title</b>	Proposed Location and Block Plans	<b>Scale</b> As shown	<b>Checked</b>
			<b>Drawing no.</b> <b>2238-02-11</b>