


Block Plan

SCRUBB

COTTAGE

1:500

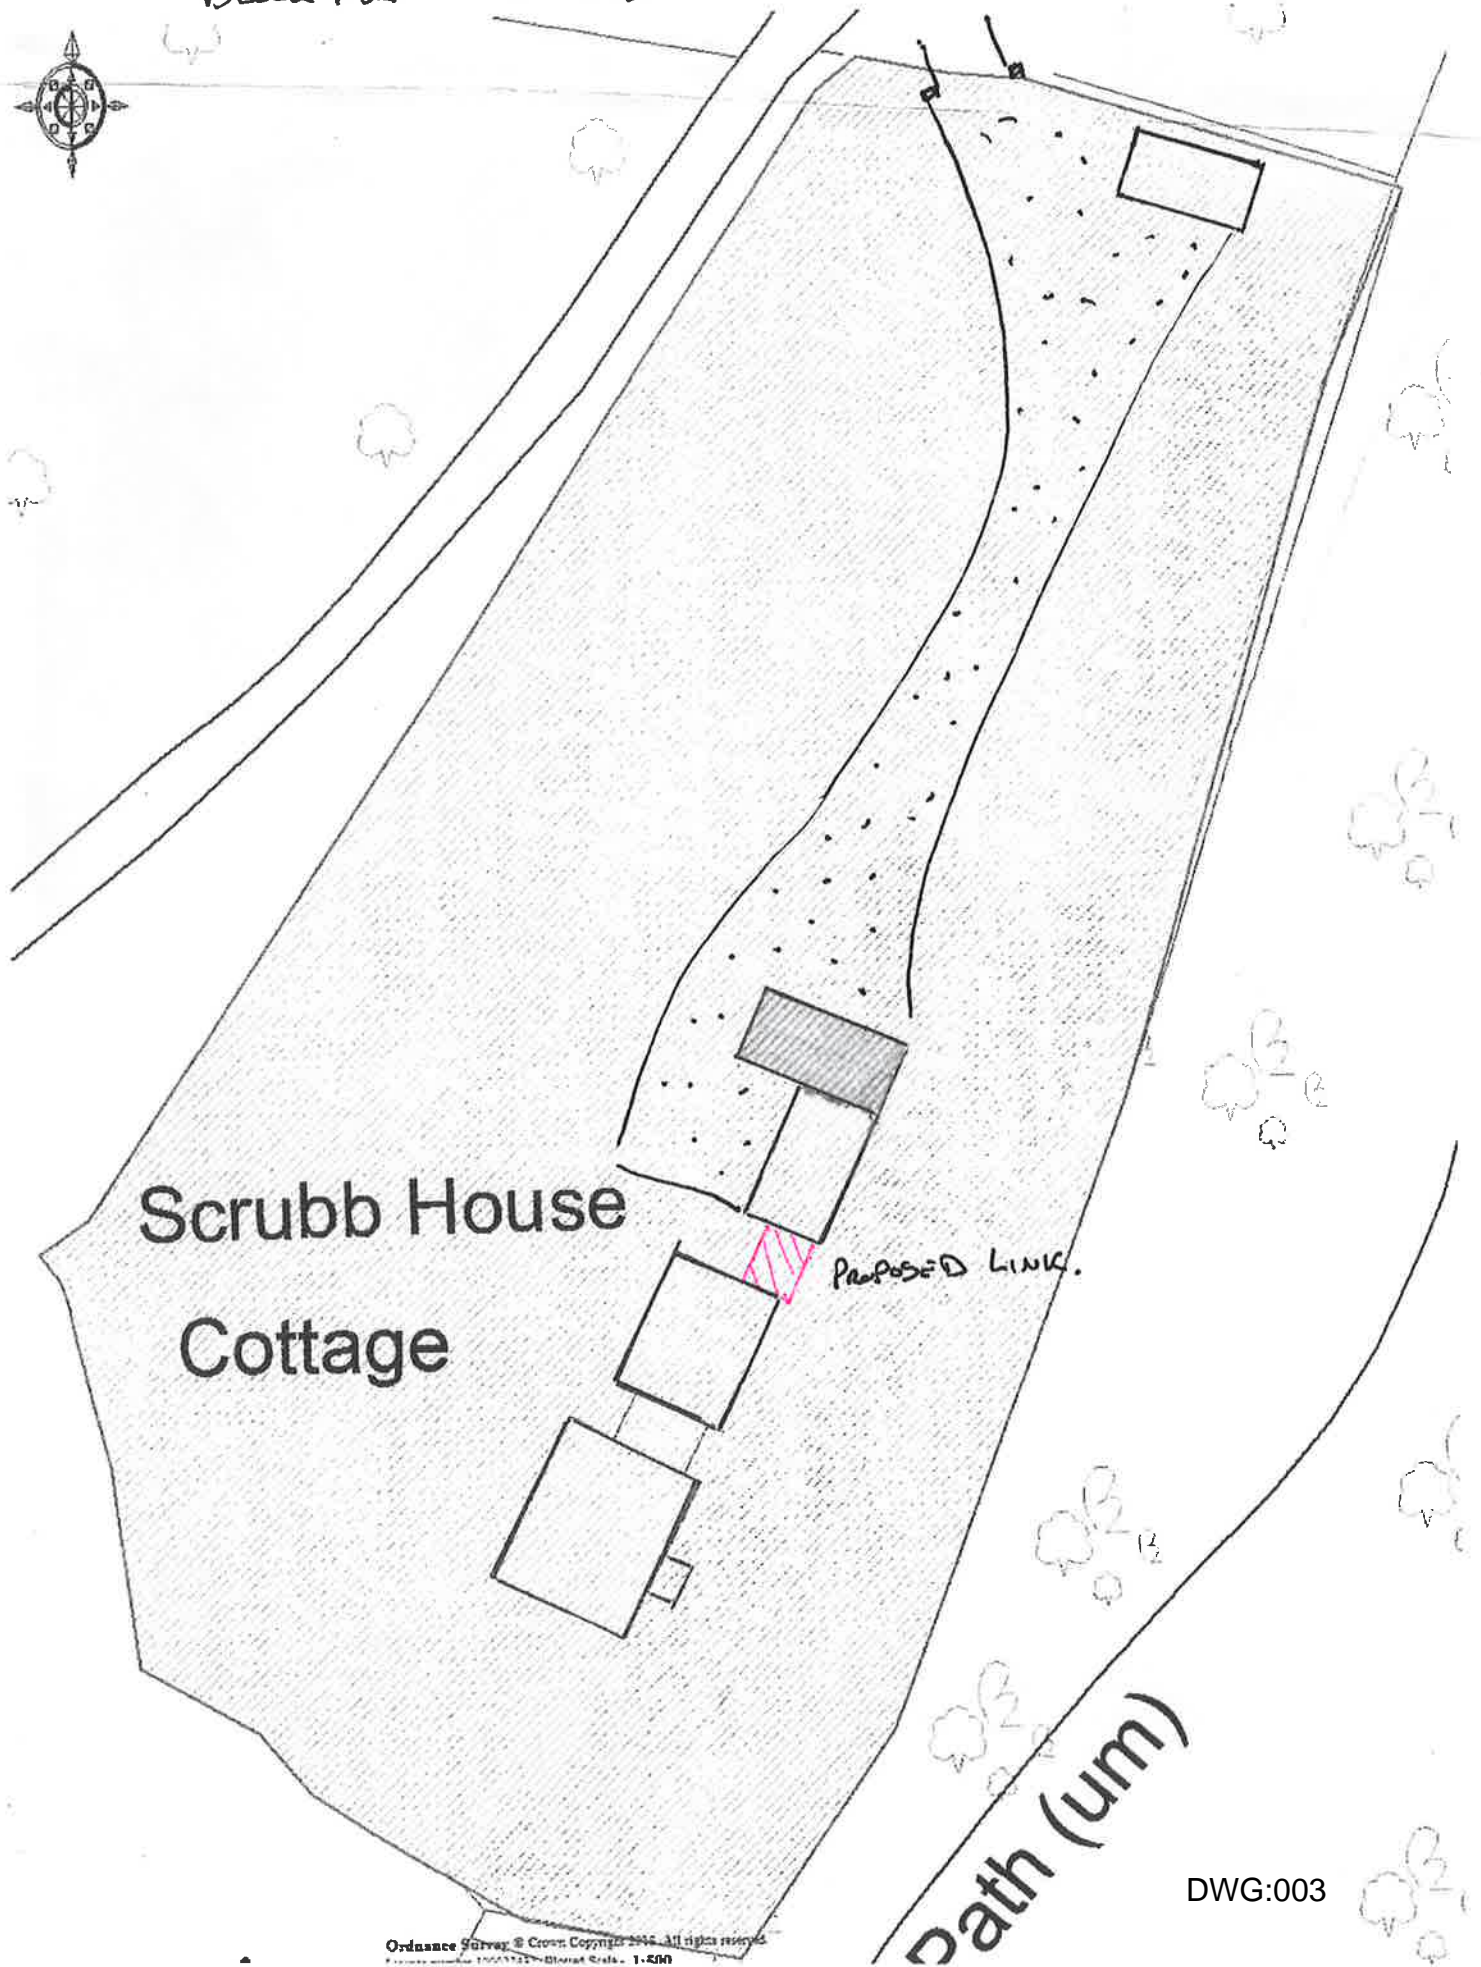

Scrubb House

Cottage

PROPOSED LINK.

Path (um)

DWG:003