
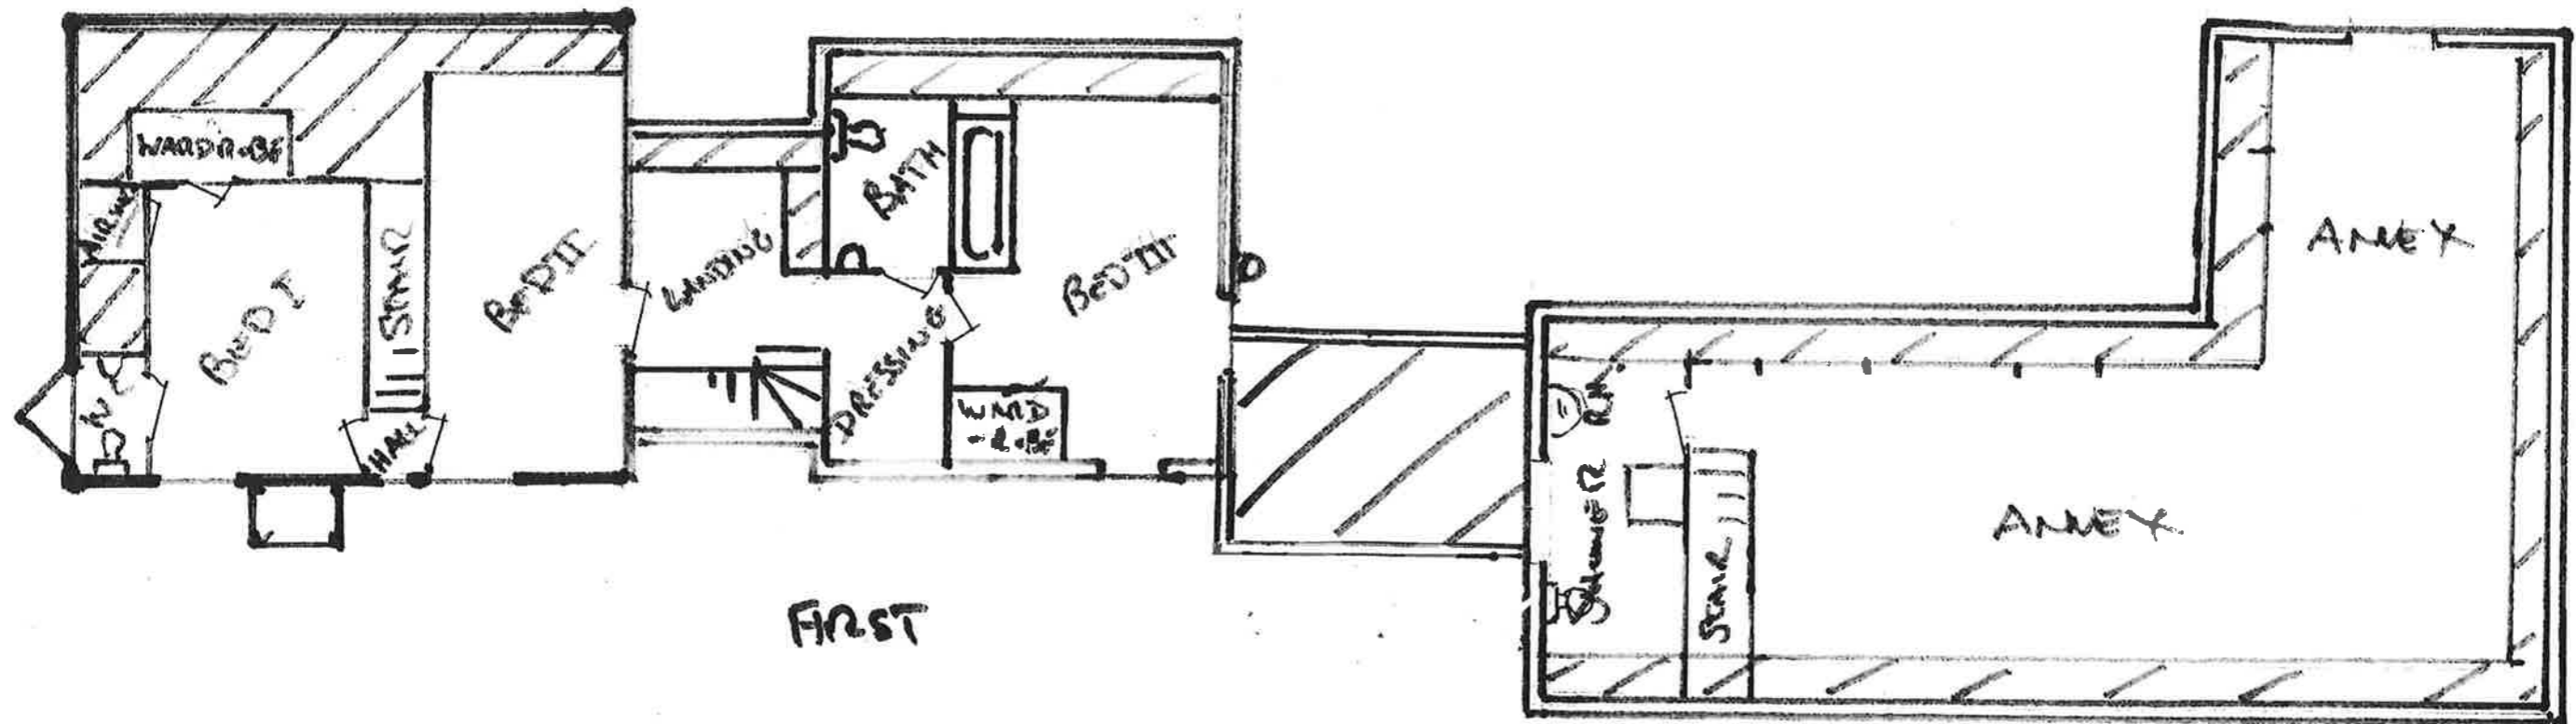


SCRUBB HOUSE FARM COTTAGE PROPOSED

JULY 2023

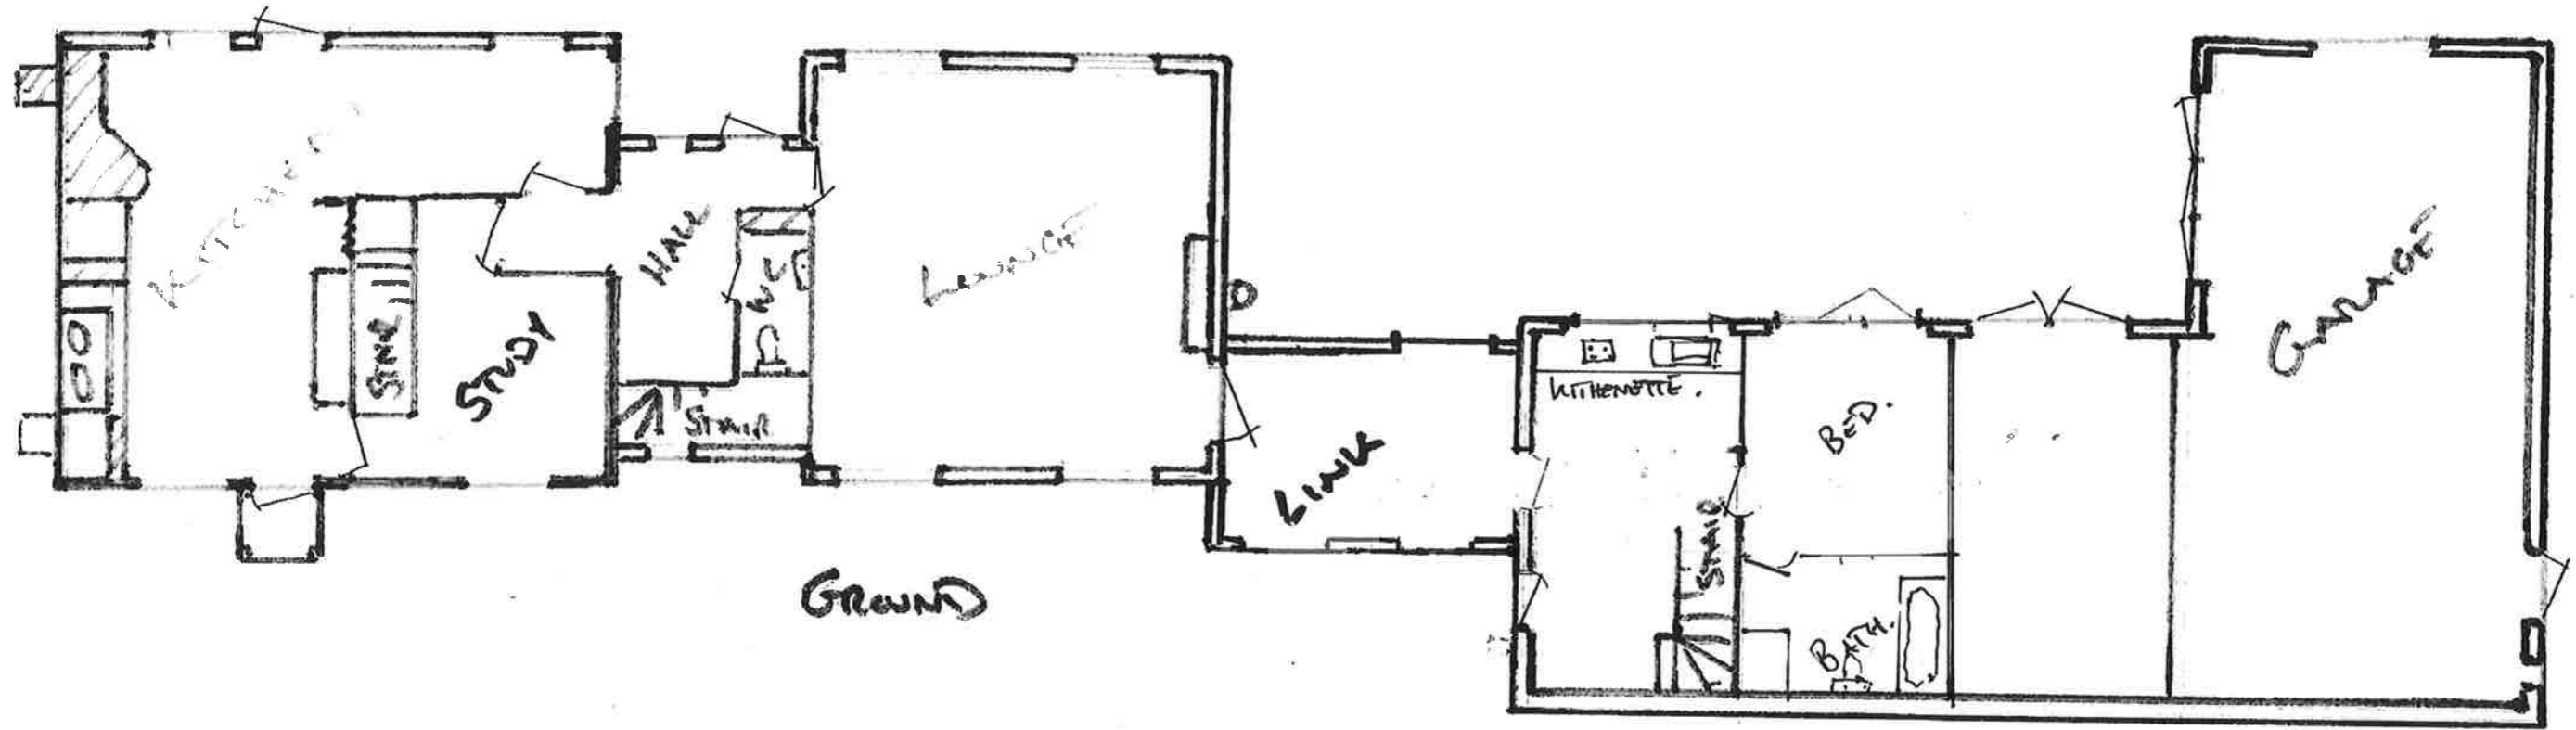

0m 5m
1:100 @ A3

||| → N

==== CAULY WALL
 - - - - - SICK WALL
 - - - - - VENT

LAYOUT PLAN