



57 x 78mm Head/Cill  
1:2 scale

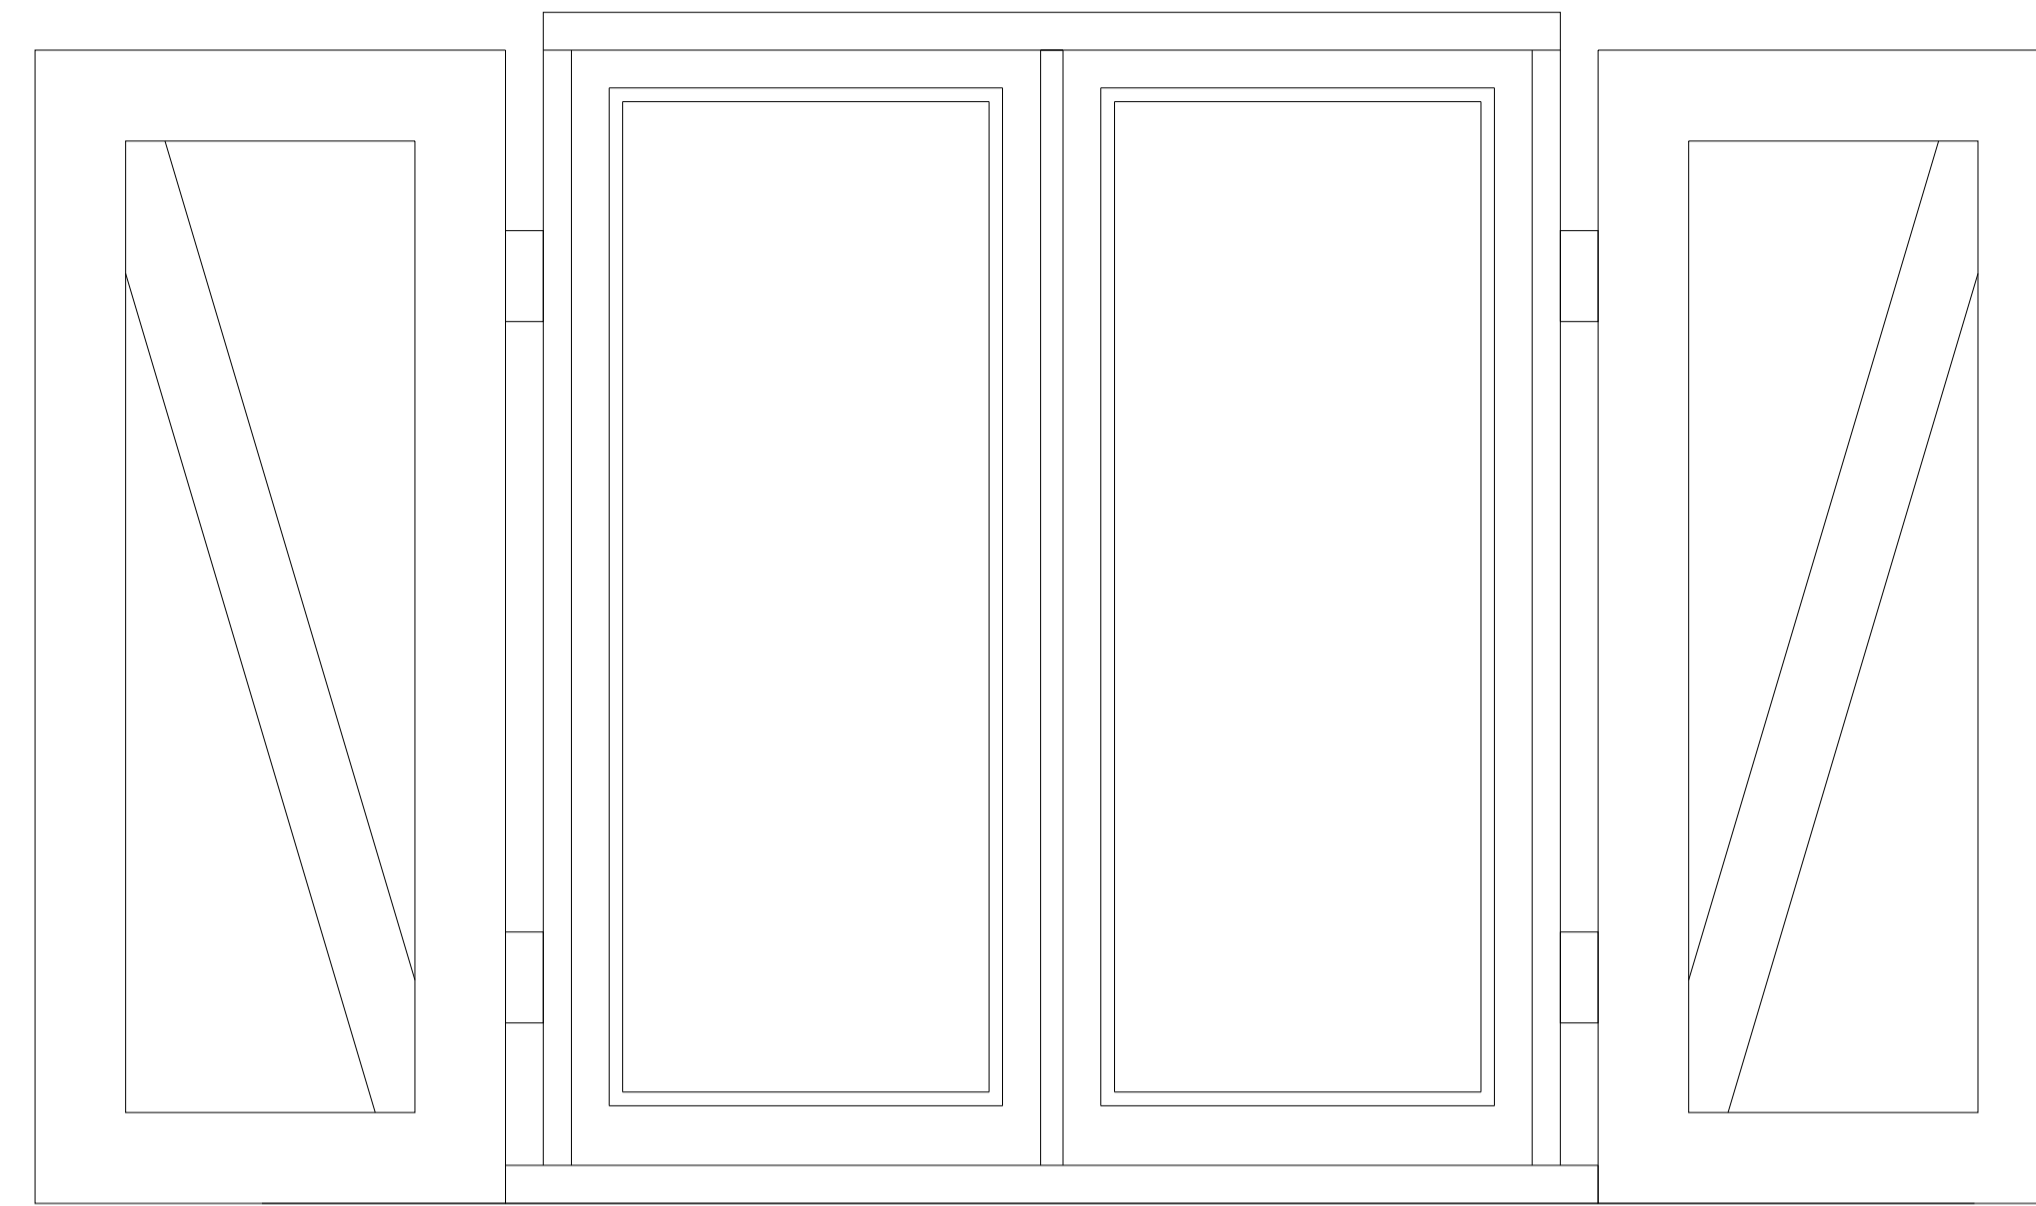

Solid Wood Door Elevation  
1:10 scale

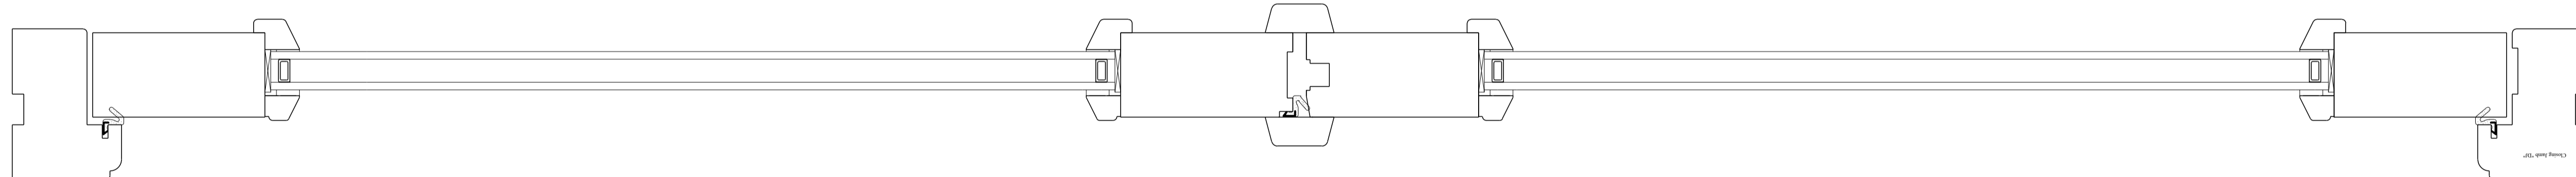

Solid Wood Door Horizontal Section  
1:2 scale

Only figured dimensions are to be used for construction purposes. This drawing must be read in conjunction with all relevant details for the project. All dimensions are to be checked on site prior to commencement and any discrepancy reported to the Architect or Contract Administrator.  
© Davey & Green Architecture Ltd 2022

Revisions

Drawing	Project/Client	Date	Scale	Purpose of Issue	Drawn By	Checked By
FIRST FLOOR DOOR DETAILS	BARN CONVERSION, CROSS STREET, EYE MR TIM SEELEY	AUG 23	VARIES (A1)	PRELIM PD		
23-08	40-06	-				

DAVEY + GREEN ARCHITECTURE LTD  
15 Kemnay Gardens  
Stoke Road  
Thorndon, Suffolk  
IP23 7JQ  
Tel: 01754 330480  
Email: admin@dg-arch.co.uk  
Web: www.dg-arch.co.uk

