



Vertical Section  
1:2 scale

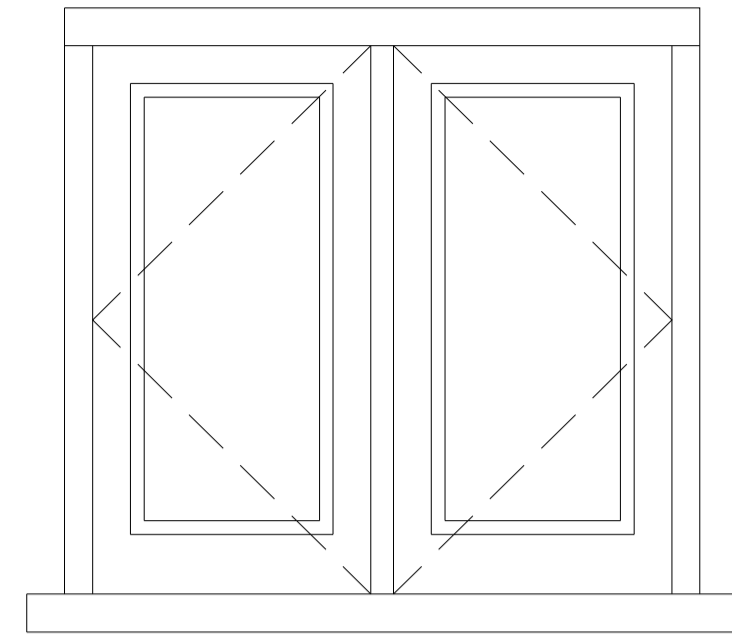

Typical Solid Timber Casement Window Elevation  
1:10 scale

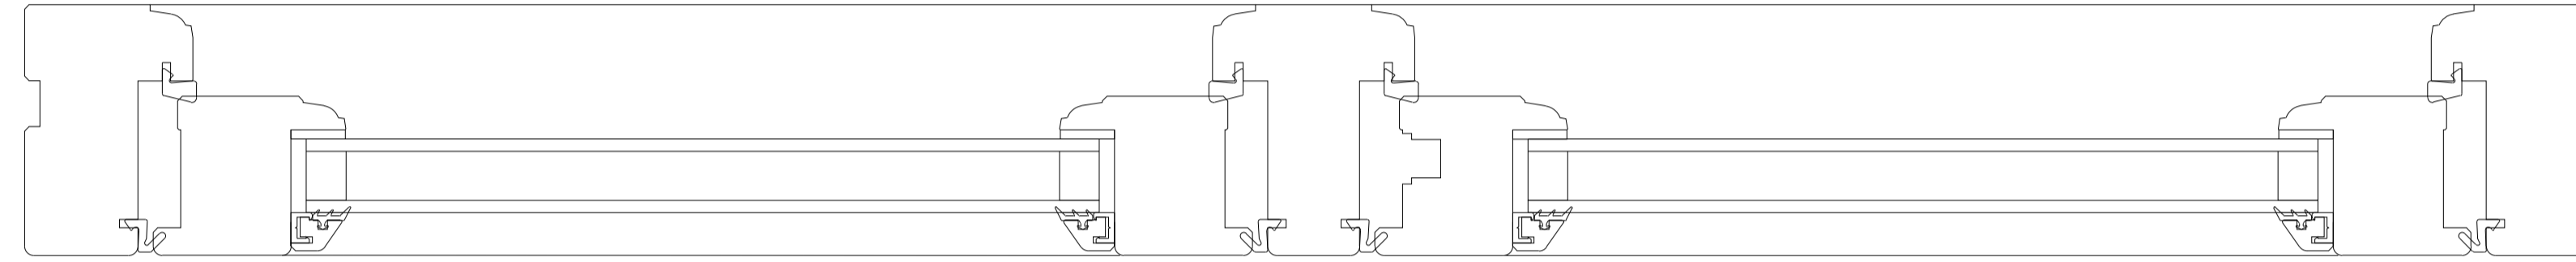

Horizontal Section  
1:2 scale

Only figured dimensions are to be used for construction purposes. This drawing must be read in conjunction with all relevant details for the project. All dimensions are to be checked on site prior to commencement and any discrepancy reported to the Architect or Contract Administrator.  
© Davey & Green Architecture Ltd 2022

Revisions
- - - - -

Drawing <b>TYPICAL FLUSH CASEMENT WINDOW DETAILS</b>						
Project Name <b>BARN CONVERSION, CROSS STREET, EYE</b>						
Project Client <b>MR TIM SEELEY</b>						
Rev Number	Drawing Number	Revision	Date	Scale	Purpose of Issue	Drawn By
23-08	40-04	-	AUG 23	VARIES (A1)	PRELIM PD	

**DAVEY & GREEN ARCHITECTURE LTD**  
15 Kemnay Gardens  
Stoke Road  
Thorndon, Suffolk  
IP23 7JQ  
Tel: 01754 330460  
Email: admin@dg-arch.co.uk  
Web: www.dg-arch.co.uk

