



Weatherboarding Infill Vertical Section
1:2 scale

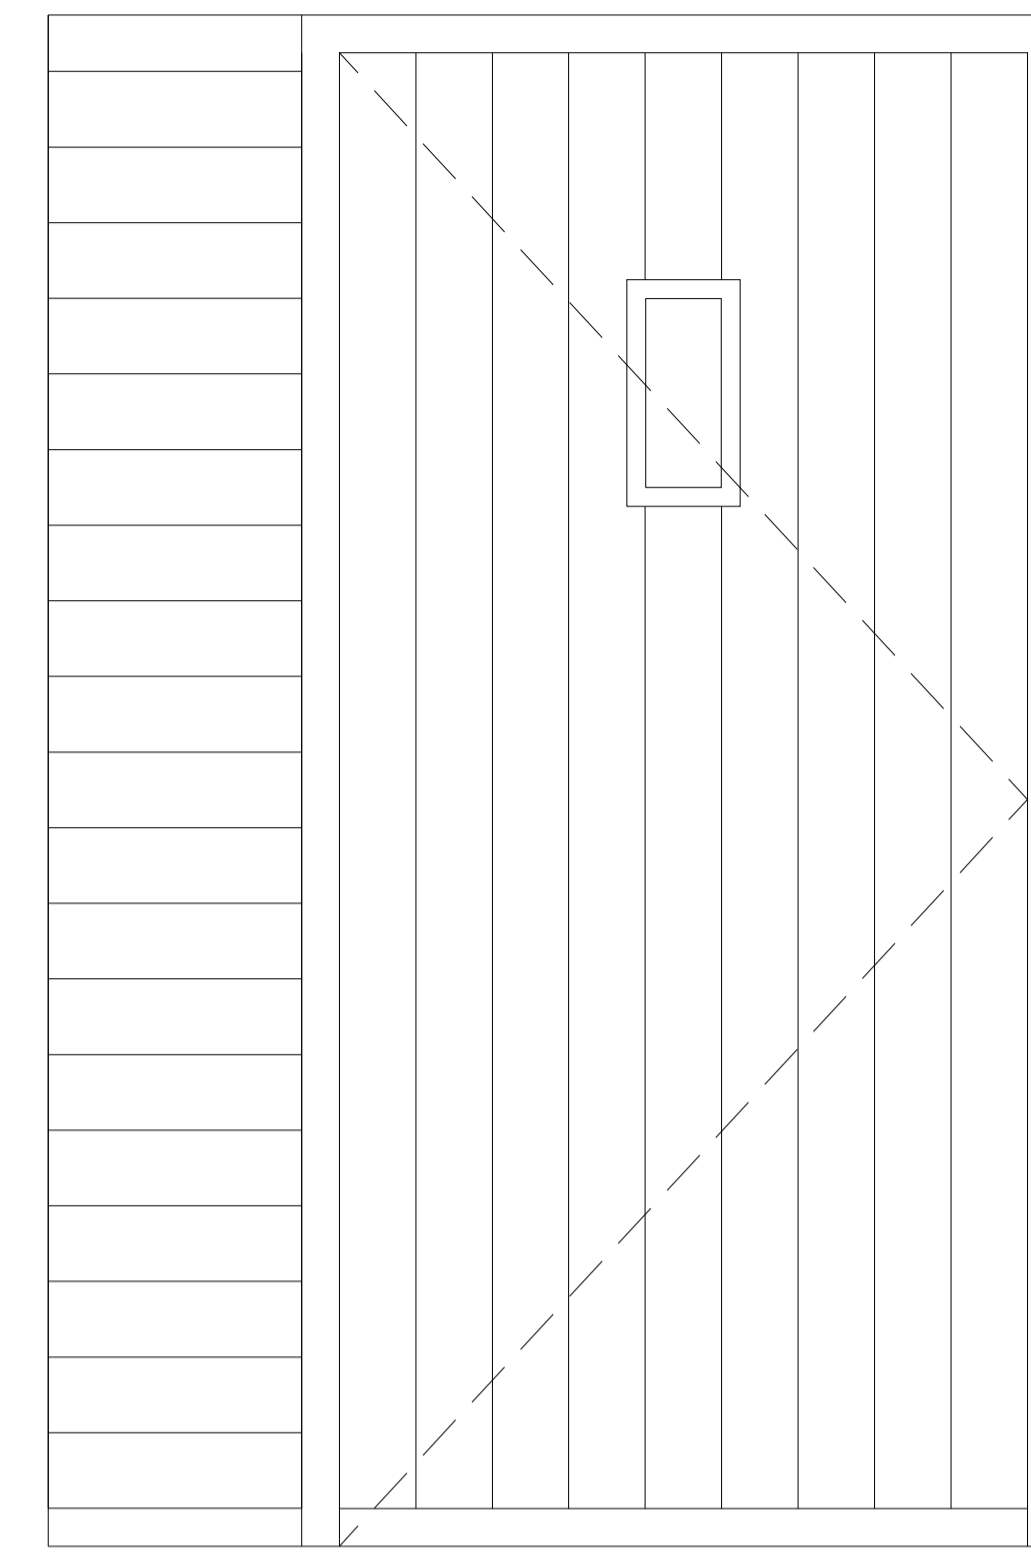

Solid Wood Door Elevation
1:10 scale

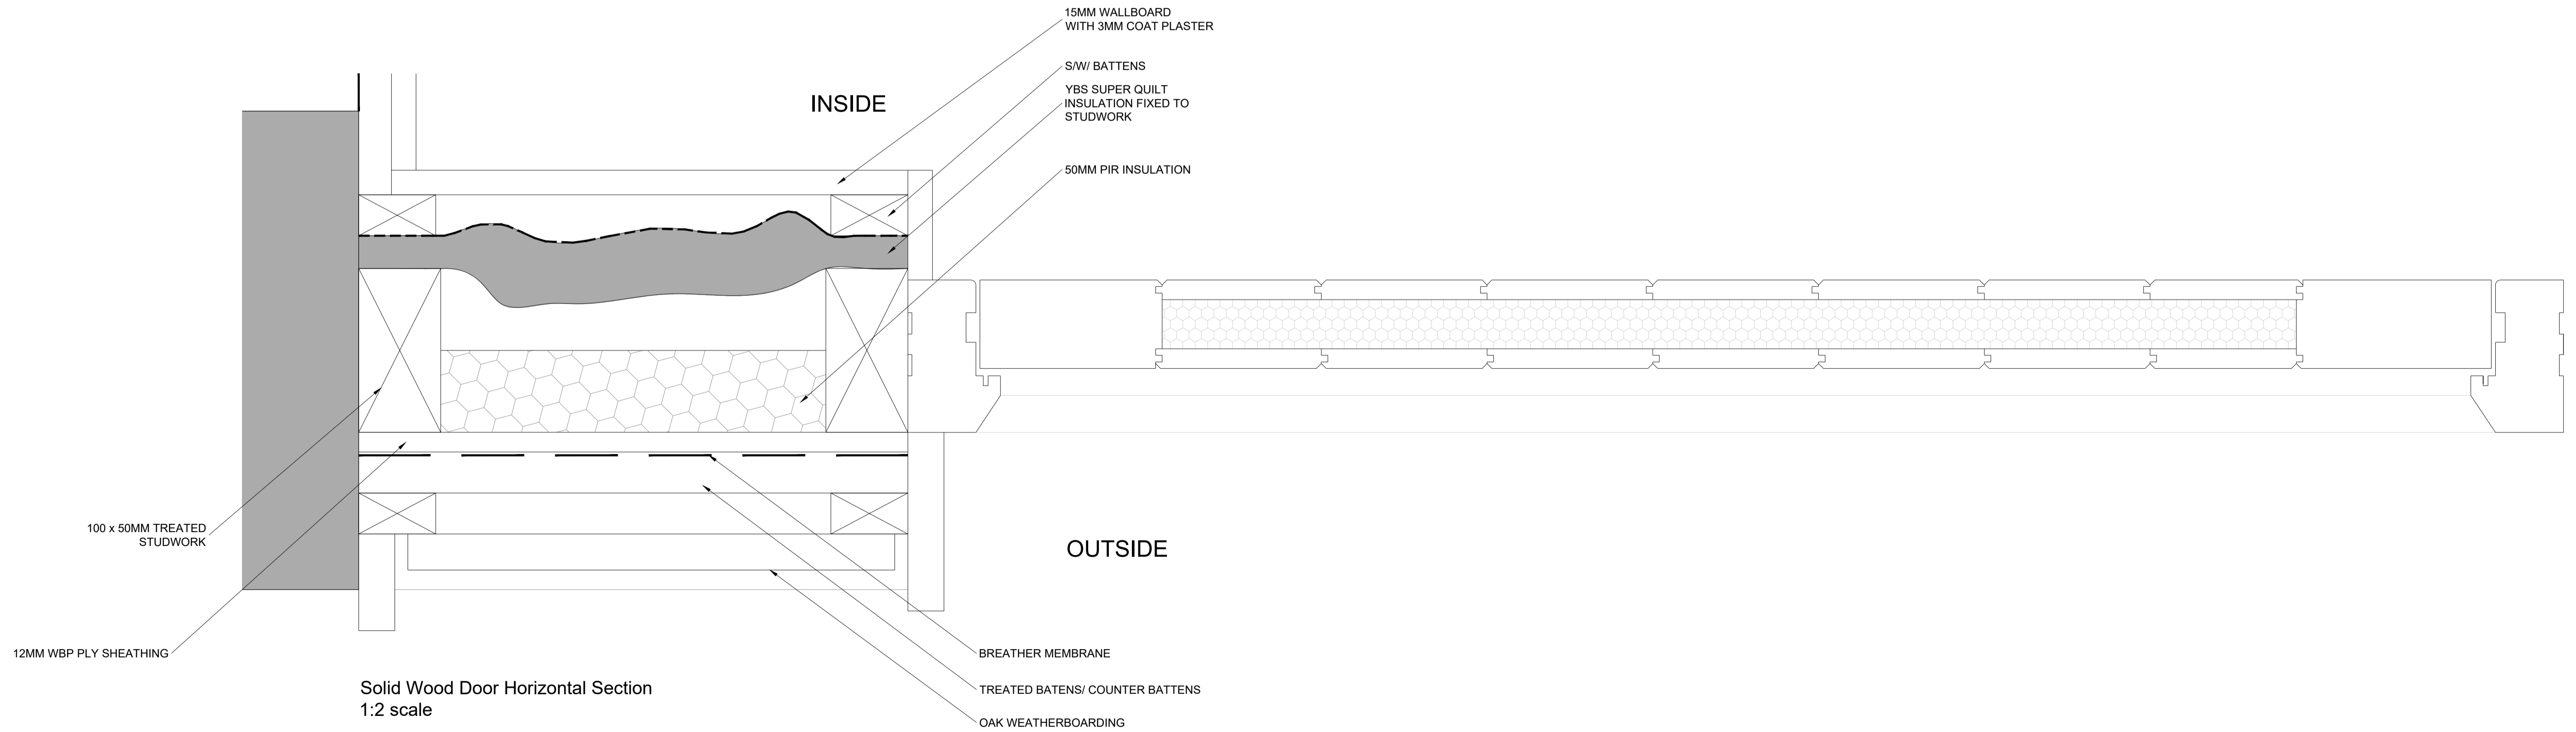

Solid Wood Door Horizontal Section
1:2 scale

Only figured dimensions are to be used for construction purposes. This drawing must be read in conjunction with all relevant details for the project. All dimensions are to be checked on site prior to commencement and any discrepancy reported to the Architect or Contract Administrator.
© Davey & Green Architecture Ltd 2022

Revisions
- - - - -

Drawing						
ENTRANCE DOOR DETAILS & TIMBER INFILL DETAILS						
Project Client: BARN CONVERSION, CROSS STREET, EYE						
MR TIM SEELEY						
Rev Number	Drawing Number	Revision	Date	Scale	Purpose of Issue	Drawn By
23-08	40-05	-	AUG 23	VARIES (A1)	PRELIM PD	

DAVEY + GREEN ARCHITECTURE LTD
15 Kemnay Gardens
Stoke Road
Thorndon, Suffolk
IP23 7JQ
Tel: 01753 330480
Email: admin@dg-arch.co.uk
Web: www.dg-arch.co.uk

