

Abbrev.	Botanical Name	Common Name	Girth Dia. cm	Height cm	Root Zone	Specification	per m <sup>2</sup>	Number
C be	<i>Carpinus betulus</i>	Common Hornbeam	18-20	450-500	RB	3x EHS; clear stem min. 200cm	As Shown	2
M sy	<i>Malus sylvestris</i>	Common Crab Apple	16-18	400-450	RB	3x EHS; clear stem min. 200cm	As Shown	2
P av	<i>Prunus avium</i>	Wild Cherry	16-18	400-450	B	3x EHS; clear stem min. 200cm	As Shown	1
PRU CER	<i>Prunus cerasifera</i>	Cherry Plum			B	1+1; Transplant - seed raised; branched; 3 brks	As Shown	1
Q r	<i>Quercus robur</i>	Common Oak	18-20	450-500	RB	3x EHS; clear stem min. 200cm	As Shown	1
S auc	<i>Sorbus aucuparia</i>	Rowan	16-18	400-450	B	3x EHS; clear stem min. 200cm	As Shown	1
T co	<i>Tilia cordata</i>	Small-leaved Lime	16-18	400-450	B	3x EHS; clear stem min. 200cm	As Shown	5

Abbrev.	Botanical Name	Common Name	Girth Dia. cm	Height cm	Root Zone	Specification	per m <sup>2</sup>	Number
Ac	<i>Acer campestre</i>	Common Maple		60-80	B	1+1; Transplant - seed raised	6	473
Csa	<i>Cornus sanguinea</i>	Common Dogwood		60-80	B	1+1; Transplant - seed raised; branched; 3 brks	6	384
C av	<i>Corylus avellana</i>	Common Hazel		60-80	B	1+2; Transplant - seed raised; branched; 3 brks	6	456
Cmo	<i>Crataegus monogyna</i>	Common Hawthorn		60-80	B	1+1; Transplant - seed raised	6	3787
E eu	<i>Euonymus europaeus</i>	Common Spindle Tree		60-80	B	1+2; Transplant - seed raised; branched; 5 brks	6	3060
F s	<i>Fagus sylvatica</i>	Common Beech		60-80	B	1+2; Transplant - seed raised	6	442
L wu	<i>Ligustrum vulgare</i>	Common Privet		60-80	B	0/2; Cutting; branched; 1.5m. Please maintain overall height at 1.5m.	6	284
L per	<i>Lonicera periclymenum</i>	Common Honeysuckle		60-80	2L	Caned; several shoots; 2 brks	6	203
P pa	<i>Prunus padus</i>	Bird Cherry		60-80	B	1+1; Transplant - seed raised; branched; 2 brks	6	51
P sp	<i>Prunus spinosa</i>	Blackthorn		60-80	B	1+1; Transplant - seed raised; branched; 2 brks	6	2663
R av	<i>Rosa arvensis</i>	Field Rose		60-80	B	1+1; Transplant - seed raised; branched; 2 brks	6	224
R ca	<i>Rosa canina</i>	Dog Rose		60-80	B	1+1; Transplant - seed raised; branched; 3 brks	6	224
V op	<i>Viburnum opulus</i>	Guedler Rose		60-80	B	1+2; Transplant - seed raised; branched; 3 brks	6	472

Abbrev.	Botanical Name	Common Name	Girth Dia. cm	Height cm	Root Zone	Specification	per m <sup>2</sup>	Number
N r W L	<i>Nepeta racemosa</i> 'Walker's Low'	Catmint 'Walker's Low'			3L	Full pot	4	246
S au	<i>Stipa arundinacea</i>	Pheasant's Tail Grass			2L	Full pot	3 or 5	536
V N M A L	<i>Vinca minor</i> 'Alba'	Lesser White Periwinkle			0.5L	Several shoots; 2 brks	7	871

Abbrev.	Botanical Name	Common Name	Girth Dia. cm	Height cm	Root Zone	Specification	per m <sup>2</sup>	Number
B si	<i>Bergenia 'Silberlicht'</i>	Elephant's Ear 'Silberlicht'			2L	Full Pot; C	5	89
G ca B	<i>Geranium x cantabrigiense</i> 'Blokow'	Cranesbill 'Blokow'			1L	Full Pot; C	6	1015

Abbrev.	Botanical Name	Common Name	Girth Dia. cm	Height cm	Root Zone	Specification	per m <sup>2</sup>	Number
C al E	<i>Cornus alba</i> 'Elegantissima'	Silver Dogwood		40-60	B	0/1/1; Transplant - cutting raised; branched; 2 brks	3	250
C s M F	<i>Cornus sanguinea</i> 'Midwinter Fire'	Dogwood 'Midwinter Fire'		60-80	B	Branched; 4 brks; C	2	111
E p O D	<i>Escallonia 'Pride of Donard'</i>			40-60	5L	Bushy; 5 brks	2	131
P B S	<i>Perovskia 'Blue Spire'</i>	Russian Sage 'Blue Spire'		30-40	3L	Bushy; 3 brks	3	94
P A	<i>Potentilla fruticosa</i> 'Abbotswood'	Shubby Cinquefoil		30-40	5L-7.5L	Bushy; 5 brks	2	113

Seed Area Reference	Supplier's Reference	Supplier	Specification	Area (m <sup>2</sup> )
Hedgerow Seed Mixture	Hedgerow Mixture (EH1)	Emorsgate Seeds Neeps Bridge Farm Middle Drive Walsbush Cambridgeshire PE14 4JT 01553 829028 enquiries@emorsgateseeds.com	Seed mixtures to be evenly spread prior to installation. All ground preparation and sowing to supplier's recommendations.	1245
Woodland Edge Seed Mixture	50% Woodland Mixture (EW1) 50% Hedgerow Mixture (EH1)			405

B = Bare-rooted and bagged  
brk = Minimum number of breaks or shoots  
D = Diameter or spread  
L = Container size in litres  
RB = Root-balled

1+1 = 2 year seedling transplanted after the first year  
1+2 = 3 year seedling transplanted after the first year  
0/1/1 = 2 year cutting transplanted after the first year  
EHS = Extra Heavy Standard

## 02 PLANTING SCHEDULE

SCHEDULE: NOT TO SCALE

### LEGEND

- RED LINE BOUNDARY
- PROPOSED TREE  
REFER TO 02/UDS74009-A1-0501 FOR PLANT SCHEDULE
- PROPOSED PLANTING AREA  
REFER TO 02/UDS74009-A1-0501 FOR PLANT SCHEDULE
- WOODLAND EDGE SEED MIXTURE  
REFER TO 02/UDS74009-A1-0501 FOR PLANT SCHEDULE
- HEDGEROW SEED MIXTURE  
REFER TO 02/UDS74009-A1-0501 FOR PLANT SCHEDULE
- HIGHWAYS PLANTING AREA  
ALLOWANCE FOR 100No. PSP & 100No. Cmo TO BE PLANTED IN CLUSTERS OF 6m<sup>2</sup> ACROSS HATCH AREA. PLACEMENT TO BE DETERMINED ON SITE.

- NOTES:**
- ALL 'MIX' AREAS OF PLANTING SHOULD BE INSTALLED AT THE RECOMMENDED PERCENTAGES, WITH SPECIES IN GROUPS OF 3-7 SPECIMENS OF EACH SPECIES GROUPED TOGETHER, EXCLUDING ANY CLIMBERS, WHICH SHOULD BE EVENLY MIXED.
  - FOR PLANTING SCHEDULE, PLEASE REFER TO 02/UDS74009-A1-0501.
  - ANY LANDSCAPE WORK TO BE UNDERTAKEN IN COMPLIANCE WITH BS5837:2012.
  - FOR ANY ISSUES RELATED TO EXISTING TREES, PLEASE CONTACT THE PROJECT ARBORICULTURALIST.
  - FOR SEEDING AND FINISHES OUTSIDE OF THE AREA SHOWN, PLEASE REFER TO AGRIPOWER DRAWING 21045-07.
  - FOR PROPOSED SCHEME LEVELS, PLEASE REFER TO AGRIPOWER DRAWING 21045-03.
  - FOR ALL BALL STOP SCREEN & FENCING, PLEASE REFER TO AGRIPOWER DRAWING 21045-01.

- 81 No. Csa 20%
- 81 No. Eeu 20%
- 81 No. Lv 20%
- 81 No. Psp 20%
- 21 No. Rca 5%
- 41 No. Vo 10%


- 10 No. Ac 2.5%
- 28 No. Csa 7.5%
- 38 No. Cav 10%
- 75 No. Cmo 20%
- 38 No. Eeu 10%
- 19 No. Lv 5%
- 19 No. Lde 5%
- 75 No. Psp 20%
- 19 No. Rca 5%
- 38 No. Vo 10%

- 1 No. P av

PLANNING ISSUE, NOT FOR CONSTRUCTION

Rev.	Date	Details
B	05.06.2023	PLANTING UPDATE
A	15.05.2023	REVISED PLANTING SCHEME

**GENERAL**  
Do not scale from this drawing. All dimensions to be checked on site. This plan is to be read with all accompanying documentation.  
© Bidwells 2023

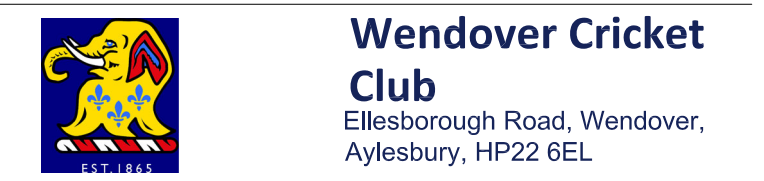

## WENDOVER CRICKET CLUB HS2 RELOCATION LANDSCAPE PLANTING PLAN

Bar Scale: 1:250 @ A1  
0 2 4 6 8 10m

Job Code: 74009 OS License Number: 100017734  
Project Phase: PLANNING Date: 13.03.23 Drawn By: DP/JP Checked By: MS/TB

Drawing Number: UDS74009-A1-0501 Revision: B