



**Key**

Ground Surface  
Kerb Level  
Crown Level

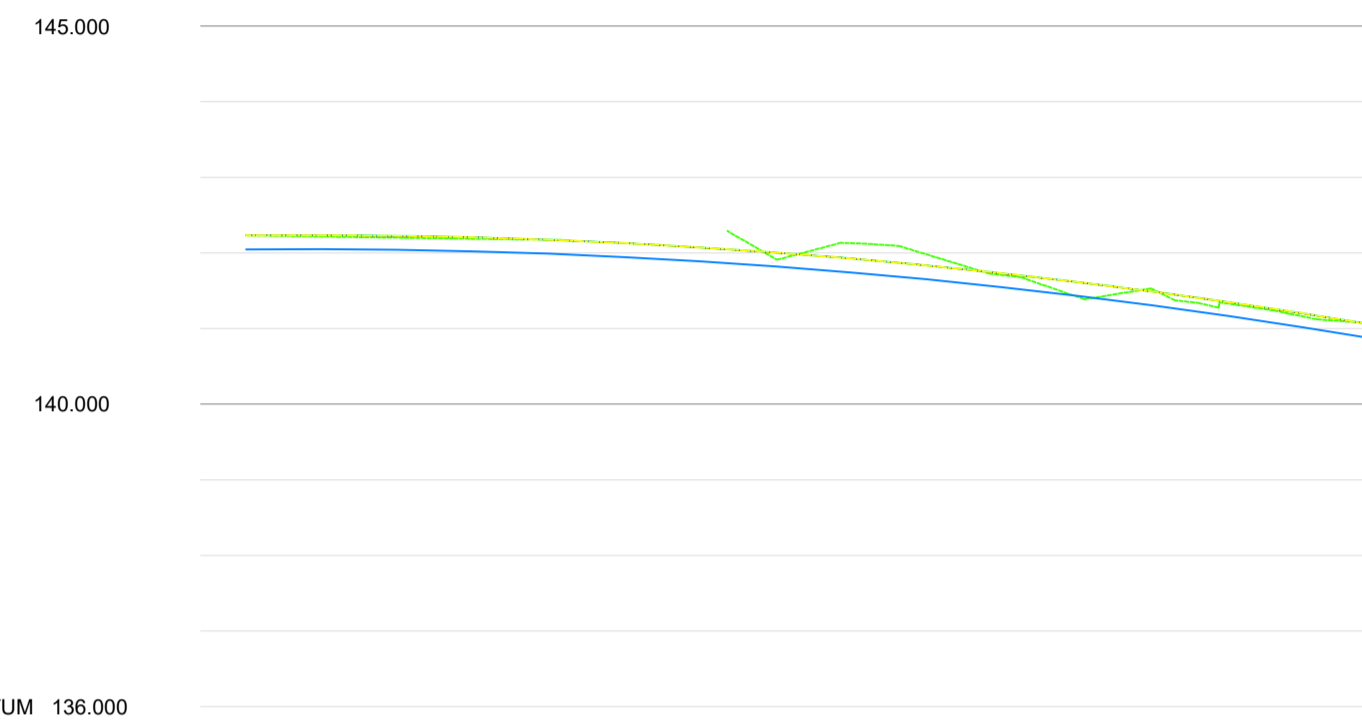

EXISTING		HP	
CHAINAGE			
	0.000		
	4.009		
	5.000		
	10.000		
	15.000		
	20.000		
	25.000		
	30.000		
	35.000		
	35.120		
	40.000		
	45.000		
	50.000		
	55.000		
	60.000		
	65.000		
	70.000		
	75.000		
EXISTING GROUND LEVEL	142.230	142.234	142.201
ALIGNMENT LEVEL	142.230	142.225	142.205
VERTICAL ALIGNMENT	L= 75.000 KF= -21.0		
HORIZONTAL ALIGNMENT			
LEFT HAND CHANNEL	142.230	142.233	142.225
RIGHT HAND CHANNEL	142.046	142.050	142.042

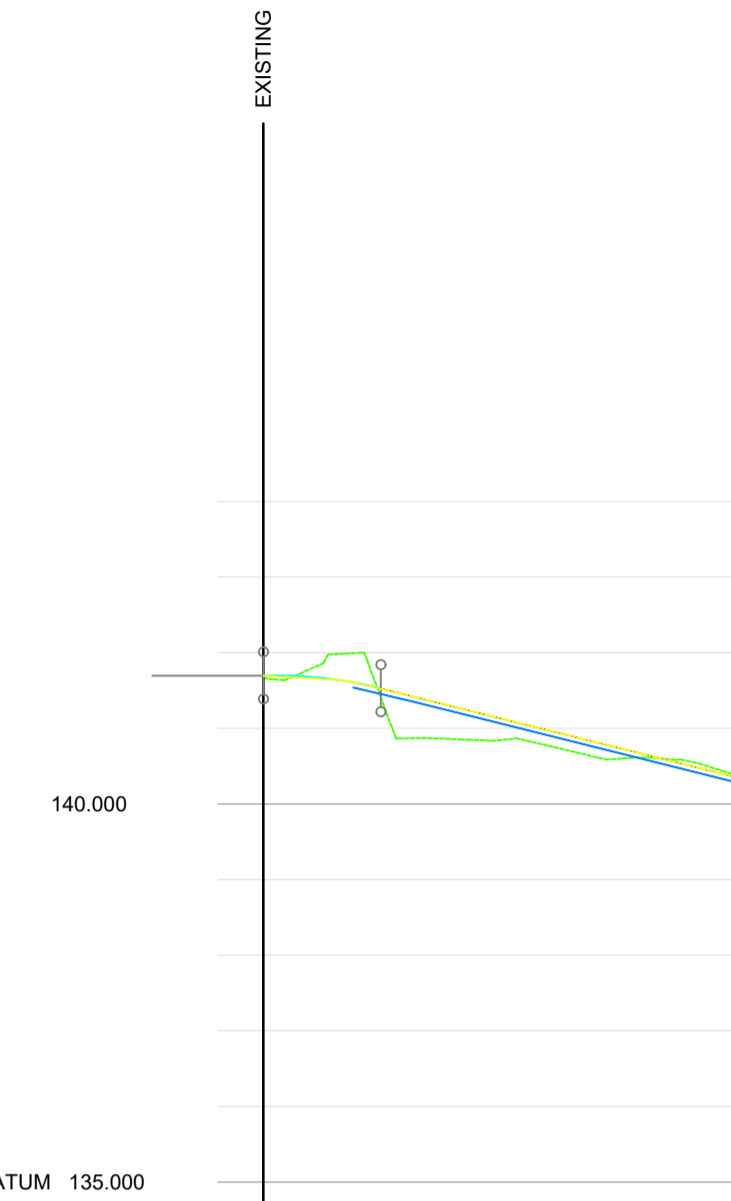

ACCESS		HP	
CHAINAGE			
	0.000		
	0.895		
	5.953		
	6.997		
	7.774		
	9.105		
	16.781		
	20.000		
	24.405		
	30.000		
	31.978		
	33.550		
EXISTING GROUND LEVEL	141.663	141.639	140.870
ALIGNMENT LEVEL	141.698	141.700	141.417
VERTICAL ALIGNMENT	L= 7.764 KF= -1.37588 G= -5.000% 1: -20.0		
HORIZONTAL ALIGNMENT	R= 5.000		
LEFT HAND CHANNEL	141.554	141.348	141.098
RIGHT HAND CHANNEL	141.539	141.346	140.171

ALIGNMENT ACCESS							
LOCATION	CHAINAGE	EASTING	NORTHING	RADIUS	BEARING	ANGLE	TANG
JPACCESS-1	0.000	487563.415	208801.135		303.91614		
TPACCESS-1a	9.105	487555.859	208806.216		303.91614		
IPACCESS-1		487551.855	208808.908	5.000		87.95563	4.825
TPACCESS-1b	16.781	487549.052	208805.002		215.96052		
TPACCESS-2a	24.405	487544.545	208798.831		215.96052		
IPACCESS-2		487541.769	208795.005	5.000		86.77471	4.726
TPACCESS-2b	31.978	487537.394	208797.561		302.73523		
EPACCESS-1	33.550	487536.471	208798.411		302.73523		

Rev	Description	By	Date	Chkd
T01	Ramp changed to maintain 1:20 slope to car park and 5.5m wide	JMB	05.12.21	
P02	Termination level at car park amended to 1408.3m	JMB	24.10.21	
P01	ISSUED FOR COMMENTS	JMB	20.10.21	

**Hull Raiser Ltd**  
 Dagmar House  
 Mill Hill Road  
 Cowes  
 Isle of Wight  
 PO31 7EJ  
 E-mail :-  
 Technical@Hullraiser.co.uk  
 Phone :- (+44) 797 092 5335

**WENDOVER CRICKET CLUB**

**WENDOVER CRICKET CLUB  
 OXFORD  
 CRICKET CLUB ENTRANCE**

**LONG SECTIONS AND  
 ACCESS SETTING OUT DETAILS**

Status  
**TENDER**

Drawing No. <b>211011-002</b>	Revision T01
----------------------------------	-----------------

Scale 1:100	Size A1	Drawn JMB	Date 19.10.21	Chkd AL	Passed
----------------	------------	--------------	------------------	------------	--------