
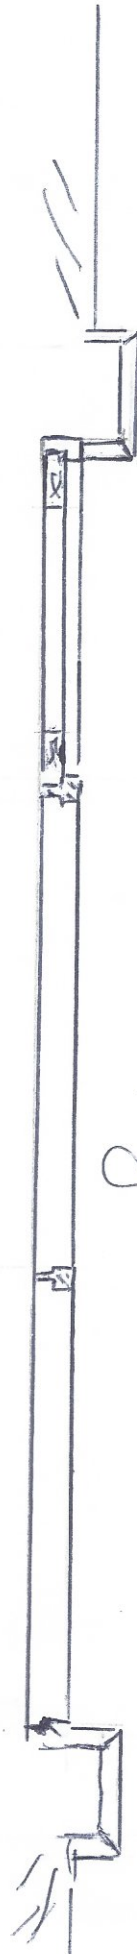


ELEVATION SCALE 1:20

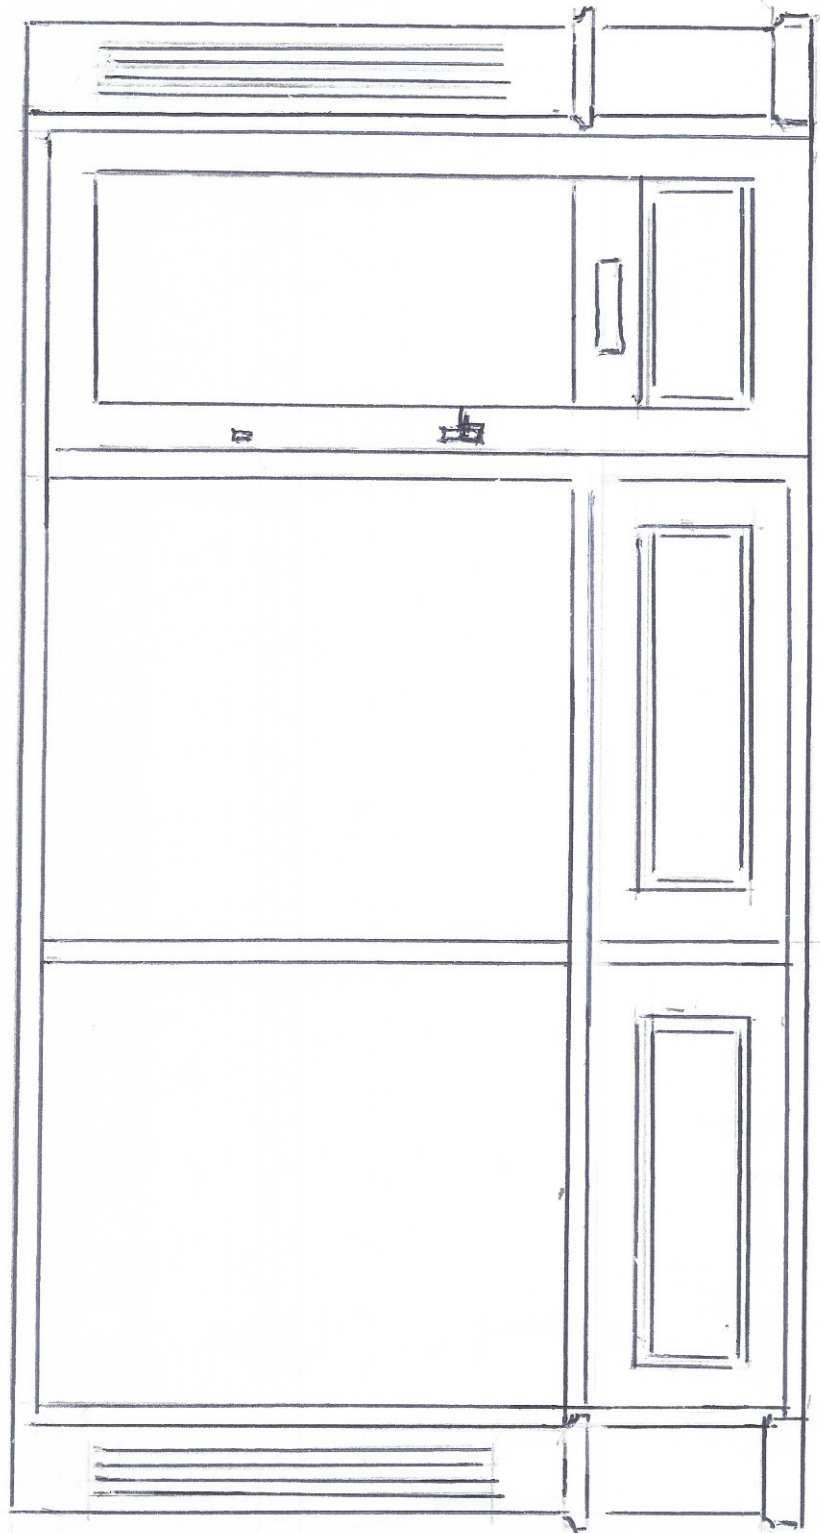

PLAN