



OS Data Location Plan

Scale: 1:1250

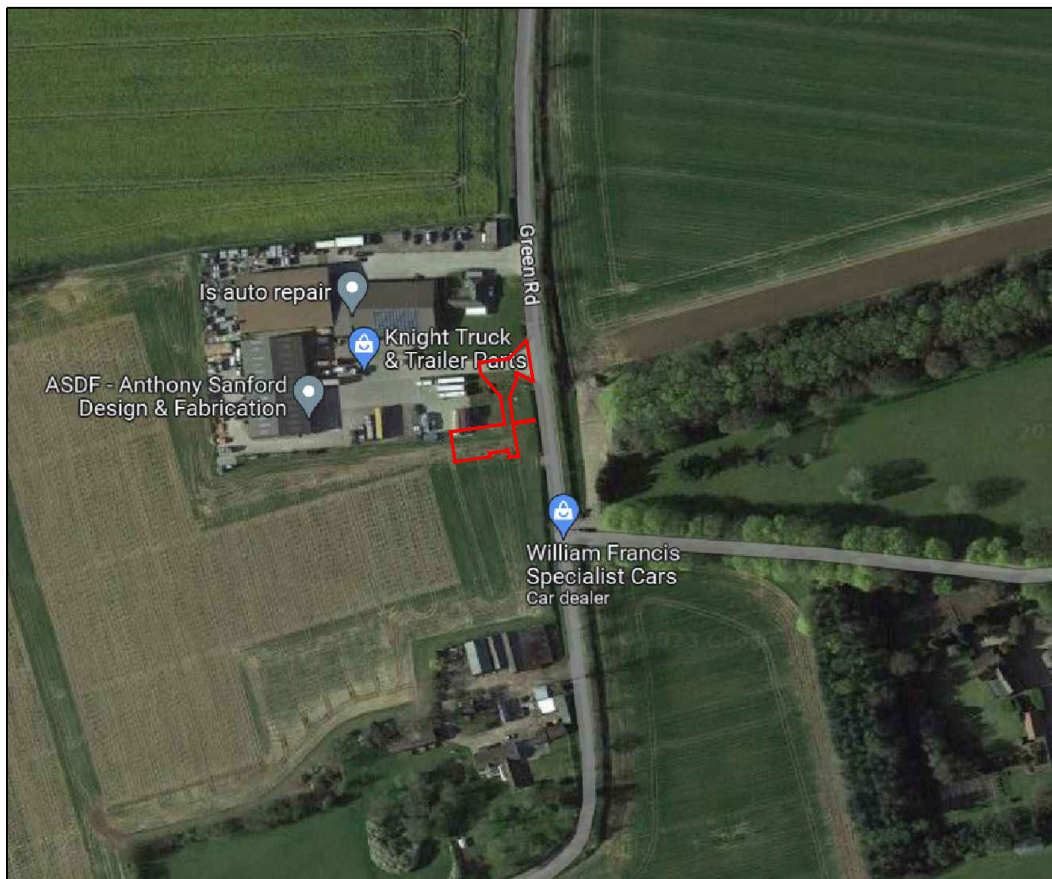

Site Location Plan 1

Not to scale

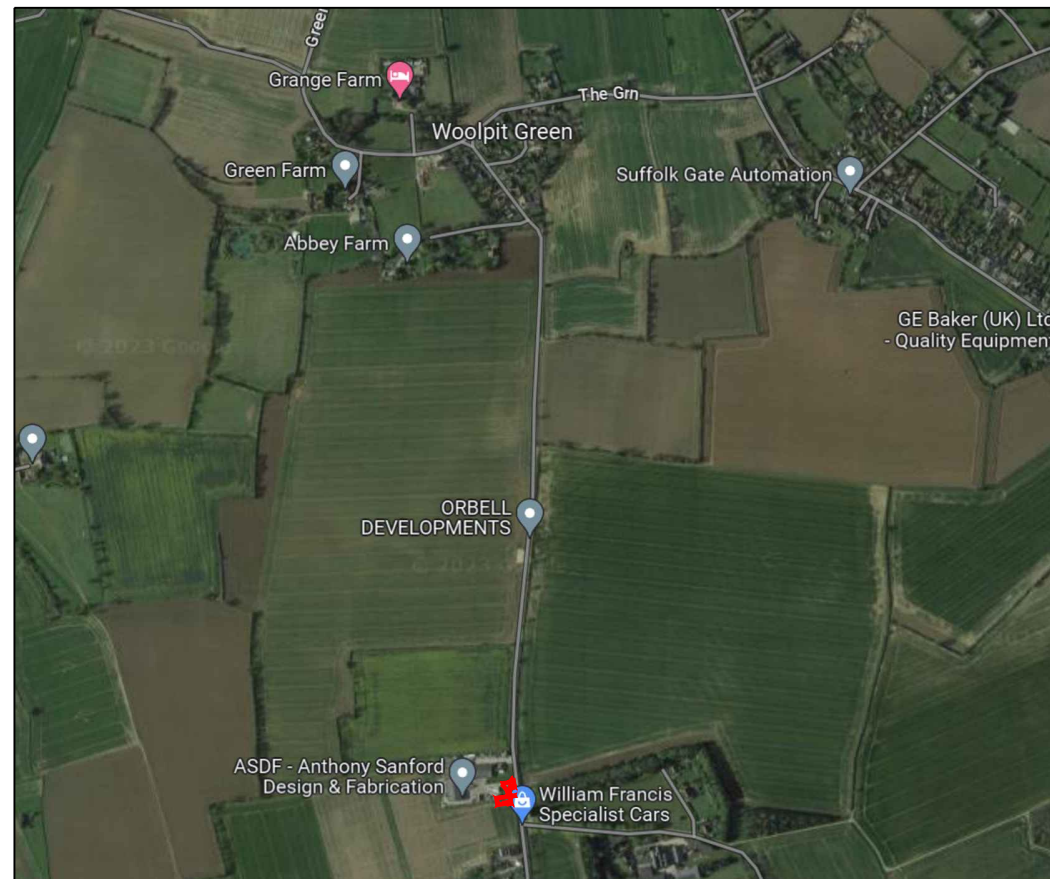

Site Location Plan 2

Not to scale

Note:

1. All dimensions noted are in metres unless stated otherwise.
2. Do not scale from this drawing, if dimensions are not clear ask.
3. This document has been created in accordance with Plandescil Ltd Terms & Conditions along with the scope of works provided by the client to Plandescil. Any use of this document other than for its original purpose is prohibited, Plandescil accept no liability for any third party uses of this document.
4. Plandescil Ltd to be immediately notified of any suspected omissions or discrepancies.
5. This drawing is to be read in conjunction with all other relevant documents relating to the project.
6. Refer to Plandescil Ltd drawings:
 - 29118/005 - Existing Site Layout
 - 29118/006 - Proposed Site Layout

Ordnance Survey Site map Data

The representation of a road, track or path is no evidence of a right of way. The alignment of tunnels is approximate.

Heights are given in meters above Datum.

June 2023 Produced from Ordnance Survey digital digital and incorporating surveyed revision available at this date.

This Site map product does not contain all recorded map information.

This map is reproduced from Ordnance Survey material with the permission of Ordnance Survey on behalf of the Controller of Her Majesty's Stationery Office © Crown copyright. Unauthorized reproduction infringes Crown Copyright and may lead to prosecution or civil proceedings.

licence no. AL100020033.

LEGEND	
	Site Boundary (1116m ² /0.1116ha)

ISSUED FOR CLIENT REVIEW

Rev	Date	Chkd	Description
C	29-08-23	OAJ	Redline Boundary Amended
B	17-08-23	OAJ	Boundary Amended to suit client Comments
A	01-08-23	OAJ	Boundary Amended to suit client Comments
0	28-07-23	OAJ	First Issue



Connaught Road Attleborough Norfolk NR17 2BW
 Telephone: (01953) 452001 Fax: (01953) 456955
 E-mail: pdc@plandescil.co.uk www.plandescil.co.uk

civil / structural / environmental / surveying

Client

Philip Baker


Project

**Proposed Building,
 Green Rd, Rattlesden, Bury
 St Edmunds, IP30 ORZ**

Drawing Title

Site Location Plan

1:1250 - DRAWING SCALE REFERENCE (m)

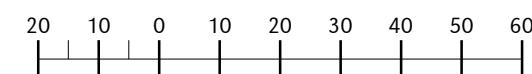

Scale	U.N.O.	Date	Drawn By
As Noted (A3)		July 2023	JIM
Drawing No.	29118/150		Rev
			C