peg with dowel to abutting wall wall plate not continuous stainless steel plate clay floor tiles laid on side as (i) soft red multibrick flettons - stretcher bond and cement mortar brick plinth rendered

John Stebbing Architects

Fabric of historic origins identified in green - alterations and reuse noted

Fabric of secondary historic value identified in amber

- Corner post (historic) sawn off at 1050 from FFL above inserted wall plate G
- Post reused from earlier construction 2 filled 1 open pegged holes sat on slate packers
- Hardwood Post 140mm Wide later date, planed, regular cross section probably reused timber section (erroneous peg holes etc)
- Di Hardwood Post 140 mm wide contemporaneous with C/D/E/ Cut short
- Dii Hardwood Post 140 mm correspondes to Di. Position of Di thought to be correct
- Hardwood Post 140 mm Full height structurally intact. NB position of pegged connection with wall to west annexe
- Post Historic Full height and loadbearing
- 100mm hardwood wall plate, regular planed section scribed over red brick and undercut below Post A
- 35mm wide softwood batten no evidence of window or mullion. Likely to be formwork to contain irregular infill panels
- 35mm softwood 'lintel' Likely to be formwork to contain irregular infill panels
- 75mm bressumer notched into posts E and F bearing by 50mm at each end. 9mm thick steel plate reinforcement below
- Short section hardwood, packing around the central floor spine beam. Li original stud position, Lii reused section of stud. Slate packers under section Lii to fill gap to K below
- Softwood timber packers of varying sizes

Red clay floor tiles laid on face

bond. Mix of lime and cement mortar


iii Cement infill, some mixed rubble (eg red brick and 20mm timber sections)

Rubble infill in cement mortar

and heavily scoured to provide key. Stretcher

Soft red brick with frog, cut longitudinally

Concealed dowel peg into back of post E

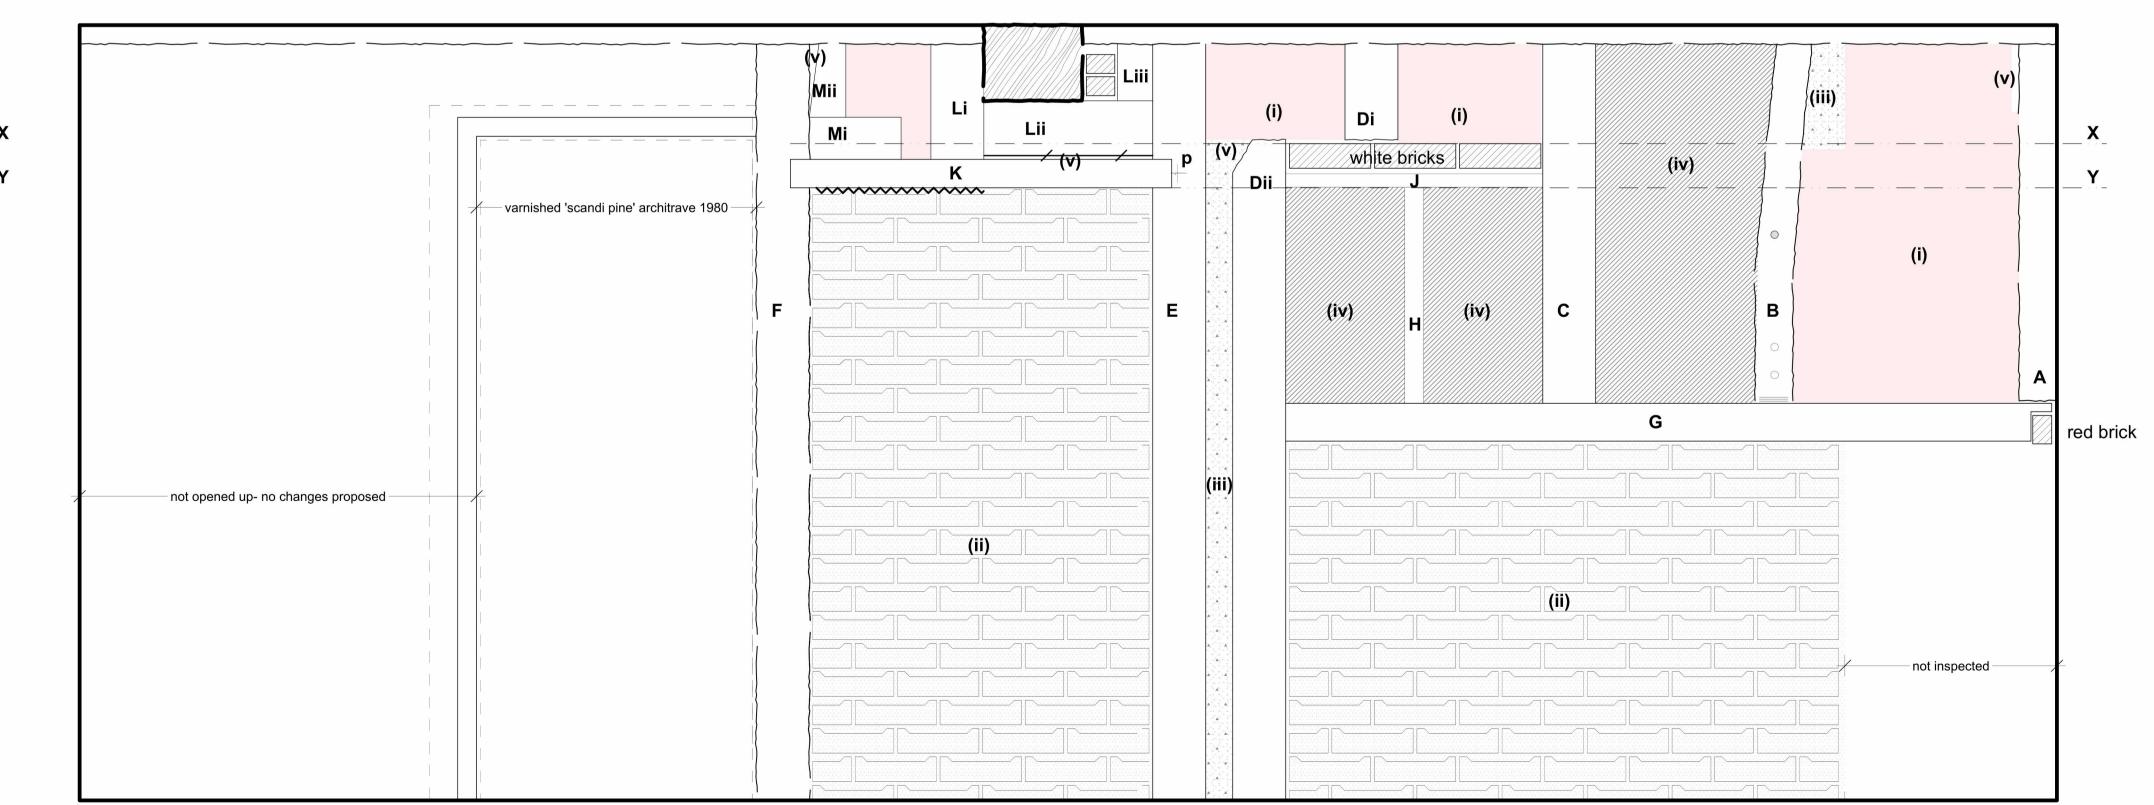

- level of top of wall plate in west annexe cell
- level of underside of wall plate in west annexe cell
- level of floor in west annexe cell

**Elevation B existing kitchen side** 

**Elevation A from west annexe** 

**EXISTING** internal elevation

John Stebbing

25.04.23

Barfords

Donkey Lane, IP29 4QU

Condition Survey

1:10@A1 / 1:20@A3

2360\_15 sjs