



Horizontal Cross Section @ 1:5

0.1 New Slim Profile Aluminium Sliding Door

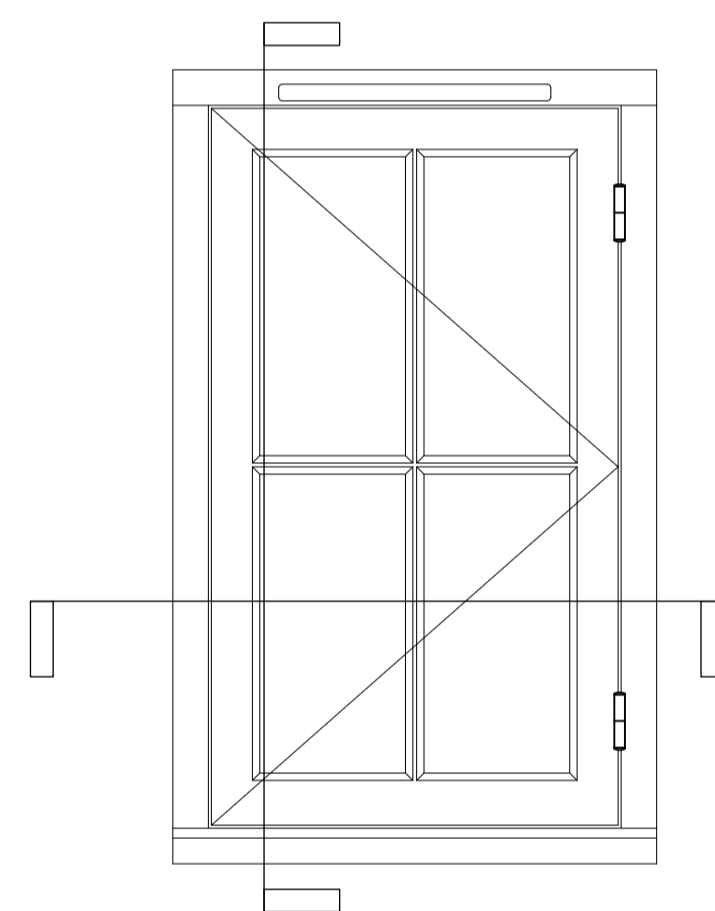


Typical Elevation Detail @ 1:10

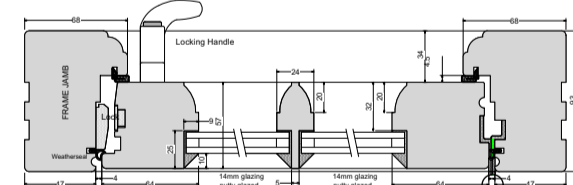

Typical Jamb Detail @ 1:5


Replacement windows to be in a different colour to the existing.

02. Typical Replacement Window Details

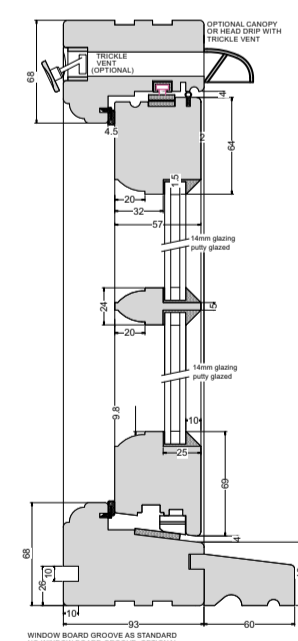


Typical Head & Cill Detail @ 1:5

0.3 New hardwood fixed double glazed windows

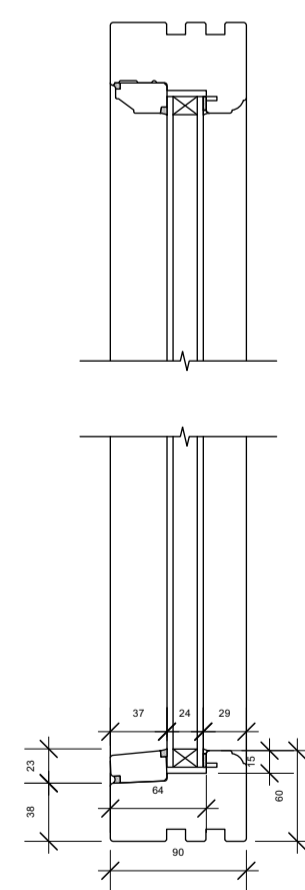


Typical Head & Cill Detail @ 1:5

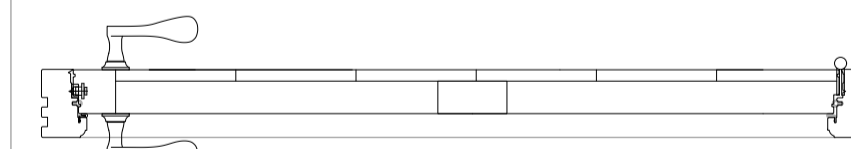


Horizontal Cross Section @ 1:10


0.4 New Timber Porch Door

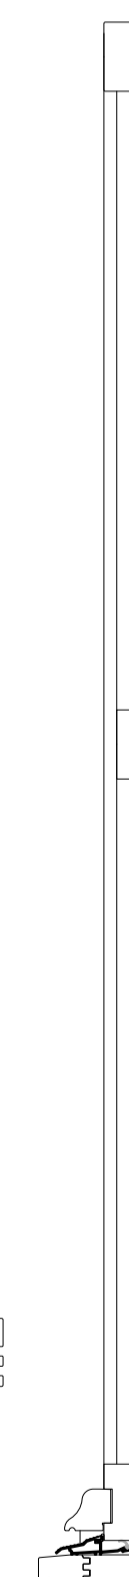

Vertical Frame Cross section @ 1:10

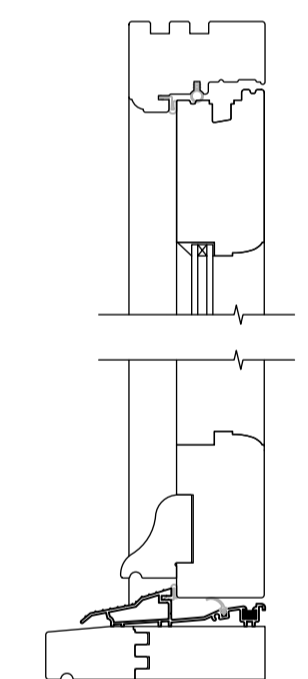


Vertical Frame Cross Section @ 1:5

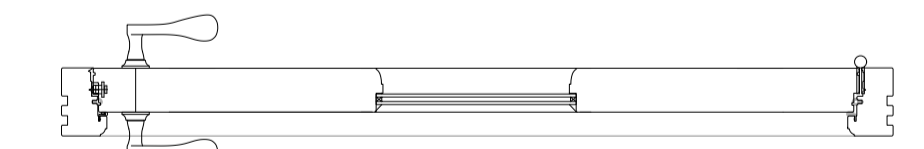

Horizontal Cross Section @ 1:10

0.5 Replacement Traditional Timber Door to Cottage

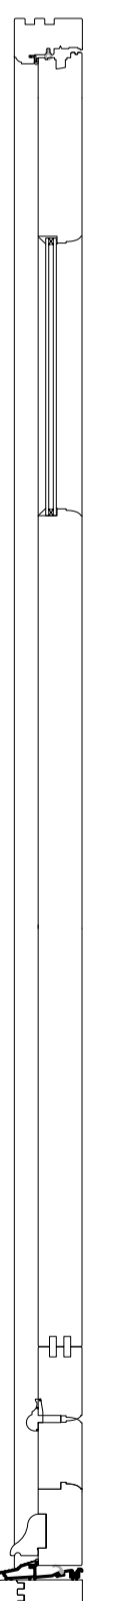

Vertical Frame Cross section @ 1:10