

Project:
Proposed alterations to Old Farm, Ivy Lane, Great Brickhill,
Milton Keynes. MK17 9AH

Drawing Title:
Block Plan

Scale 1: 500 A4 paper size

Date August 2023

Drawn by

MD

Drawing No:
1110/03


c Michael Dolan Associates 2023

Michael Dolan Associates
36 Cedar Crescent Thame Oxon.OX9 2AU

Architects

mail@michaeldolan.co.uk

tel: (01844) 217557

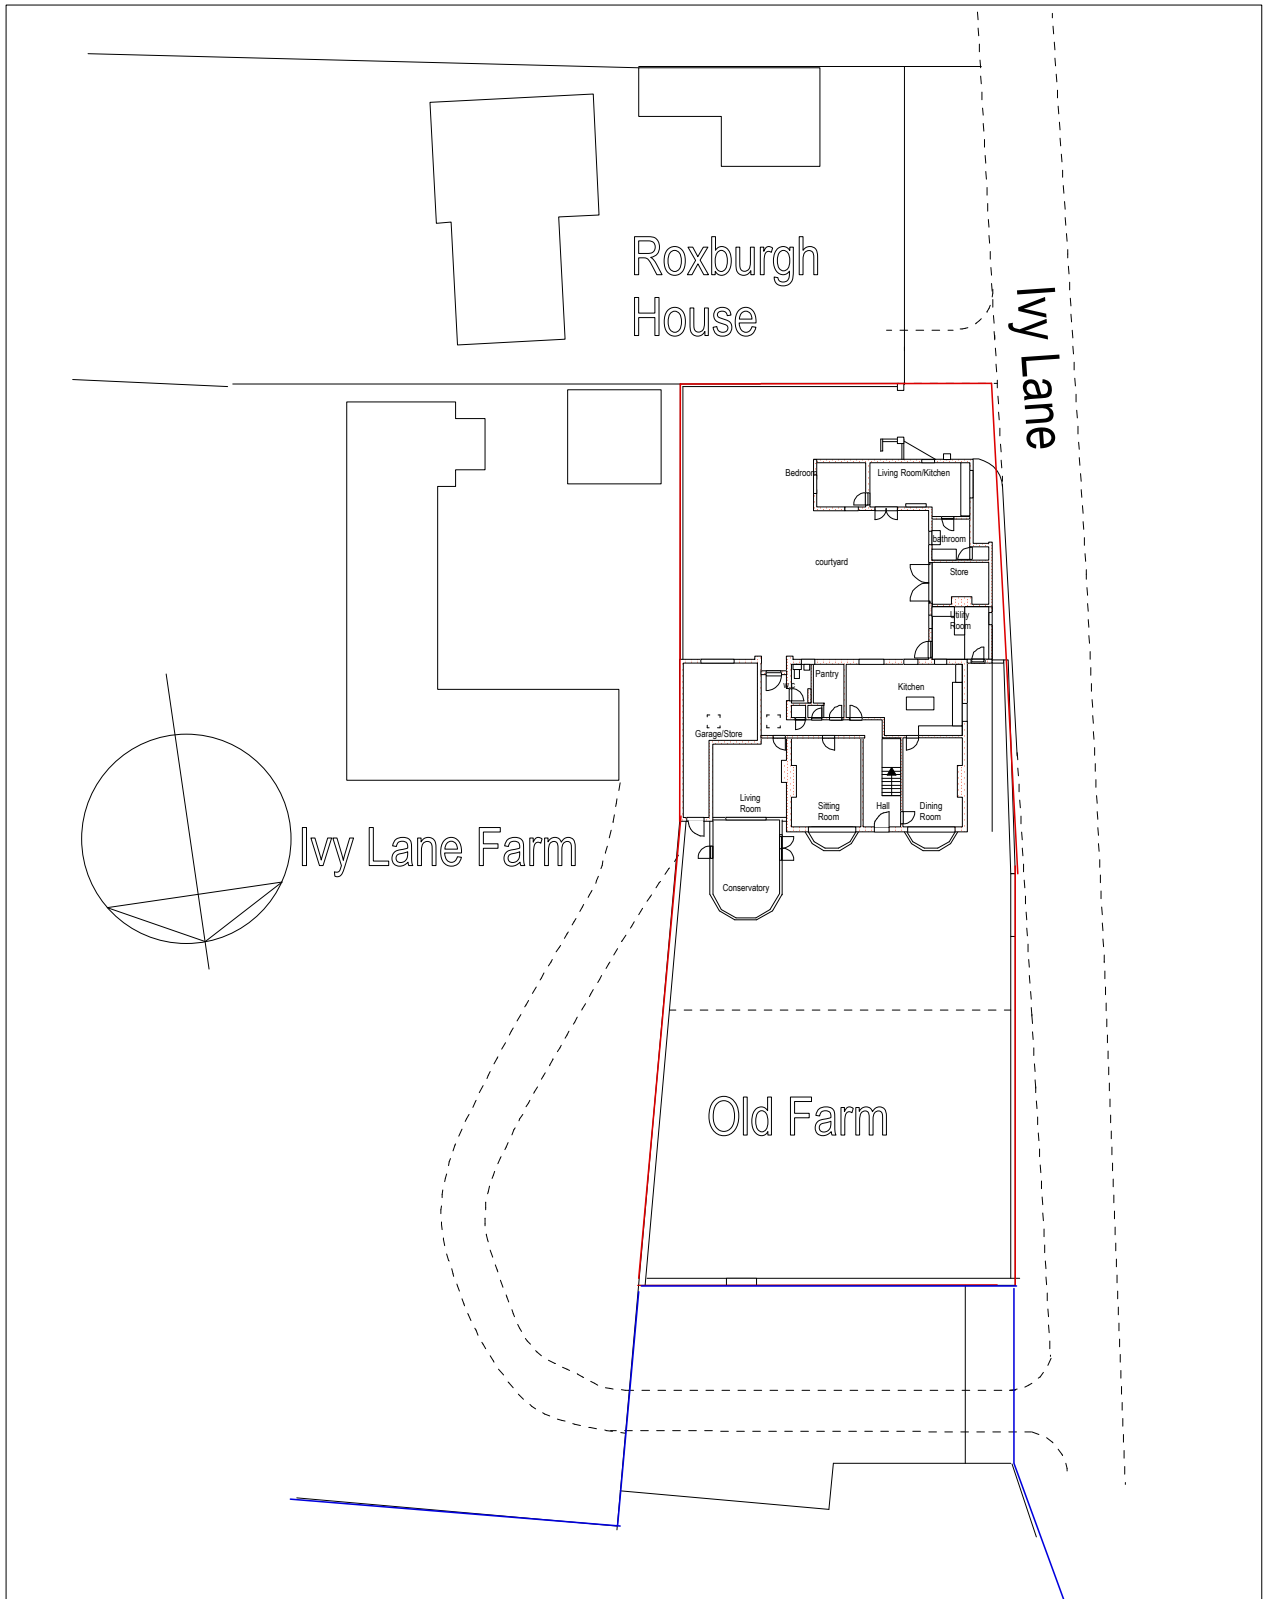

Block plan 1 : 500

