

New rooflights
 Proposed concrete pantiles to match existing.
 Proposed facing bricks to match existing.




PROPOSED SIDE ELEVATION (N)



PROPOSED SIDE ELEVATION (S)

SCALE 1:100 @A3

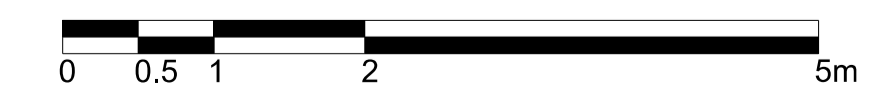

8, Jefferies Road

8, JEFFERIES ROAD
 STONE, BUCKS, HP17 8PN

PROPOSED SIDE ELEVATIONS

SCALE	DATE	DRAWN	CHECKED
1:100@A3	AUG '23	-	-
WES/	07	-	-

BLACKWOOD ARCHITECTS

E. office@blackwood-architects.co.uk
 T. 01296 399559
 3 Carrera House
 Merlin Centre
 Gatehouse Close
 Aylesbury HP19 8DP