

The Old Council Depot,
 Presteigne, Powys, LD8 2DA
 www.crownandcanopy.com
 07837 162 452

Notes

Do not scale from this drawing for construction purposes. Check all dimensions and conditions on site prior to setting out or manufacturing. Report discrepancies between site, drawing or specification to the Architect.

This drawing is to be read in conjunction with the relevant consultant's specifications and schedules. All structural work is to be carried out in accordance with the Structural Engineers details and calculations. Precise positions of all fixtures and fittings are subject to confirmation on site.

All works to be carried out in accordance with current Health & Safety, including CDM regulations. All works to comply with current British standards and regulations, codes of practice and Building Regulations, and appropriate European standards.

This drawing is the copyright of the owners.




Issued	20.07.2023
Revision	-
Scale	1:50
Paper Size	A3
Stage	Planning
Site Address	Ashmore Farm, Buckingham Rd, Buckinghamshire, MK18 5NA

**Ground Floor Plan
 Pond Site**

**Ashmore Farm
 ASH-P11**



North West Elevation 1:50

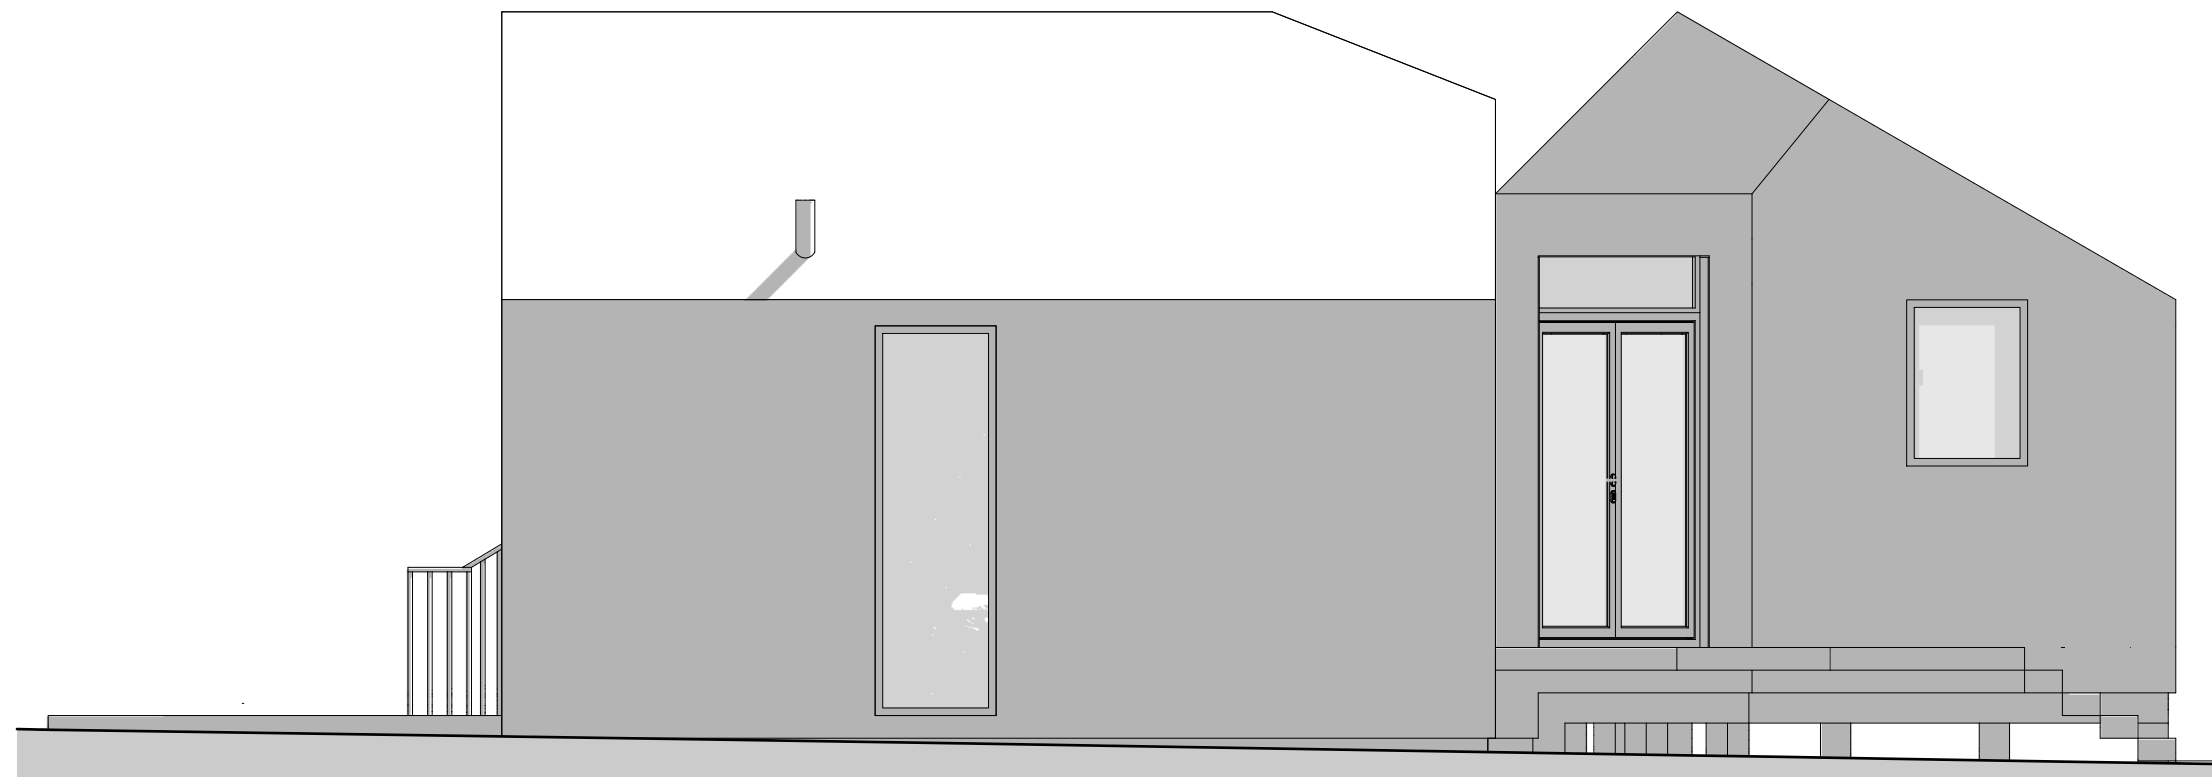

North East Elevation 1:50



The Old Council Depot,
 Presteigne, Powys, LD8 2DA
 www.crownandcanopy.com
 07837 162 452

Notes

Do not scale from this drawing for construction purposes. Check all dimensions and conditions on site prior to setting out or manufacturing. Report discrepancies between site, drawing or specification to the Architect.

This drawing is to be read in conjunction with the relevant consultant's specifications and schedules. All structural work is to be carried out in accordance with the Structural Engineers details and calculations. Precise positions of all fixtures and fittings are subject to confirmation on site.

All works to be carried out in accordance with current Health & Safety, including CDM regulations. All works to comply with current British standards and regulations, codes of practice and Building Regulations, and appropriate European standards.

This drawing is the copyright of the owners.



Issued **20.07.2023**
 Revision -
 Scale **1:50**
 Paper Size **A3**
 Stage **Planning**
 Site Address **Ashmore Farm, Buckingham Rd,
 Buckinghamshire, MK18 5NA**

**Pond Elevations
 NE & NW**

**Ashmore Farm
 ASH-P12**



South-East Elevation 1:50



South West Elevation 1:50



The Old Council Depot,
 Presteigne, Powys, LD8 2DA
 www.crownandcanopy.com
 07837 162 452

Notes

Do not scale from this drawing for construction purposes. Check all dimensions and conditions on site prior to setting out or manufacturing. Report discrepancies between site, drawing or specification to the Architect.

This drawing is to be read in conjunction with the relevant consultant's specifications and schedules. All structural work is to be carried out in accordance with the Structural Engineers details and calculations. Precise positions of all fixtures and fittings are subject to confirmation on site.

All works to be carried out in accordance with current Health & Safety, including CDM regulations. All works to comply with current British standards and regulations, codes of practice and Building Regulations, and appropriate European standards.

This drawing is the copyright of the owners.



Issued **20.07.2023**
 Revision -
 Scale **1:50**
 Paper Size **A3**
 Stage **Planning**
 Site Address **Ashmore Farm, Buckingham Rd,
 Buckinghamshire, MK18 5NA**

**Pond Elevations
 SE & SW**

**Ashmore Farm
 ASH-P13**