
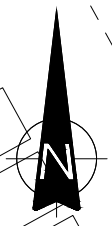


THIS INFORMATION IS CONFIDENTIAL AND THE PROPERTY OF SIRIUS. IT IS RELEASED ON CONDITION THAT NONE OF THE INFORMATION SHALL BE DISCLOSED TO ANY THIRD PARTY OR REPRODUCED IN WHOLE OR PART WITHOUT THE PRIOR CONSENT IN WRITING OF SIRIUS.

KEY

	BULK FILL TANKER
	LIN FILL TANKER
	FUELLING VEHICLE
	SITE TRAFFIC

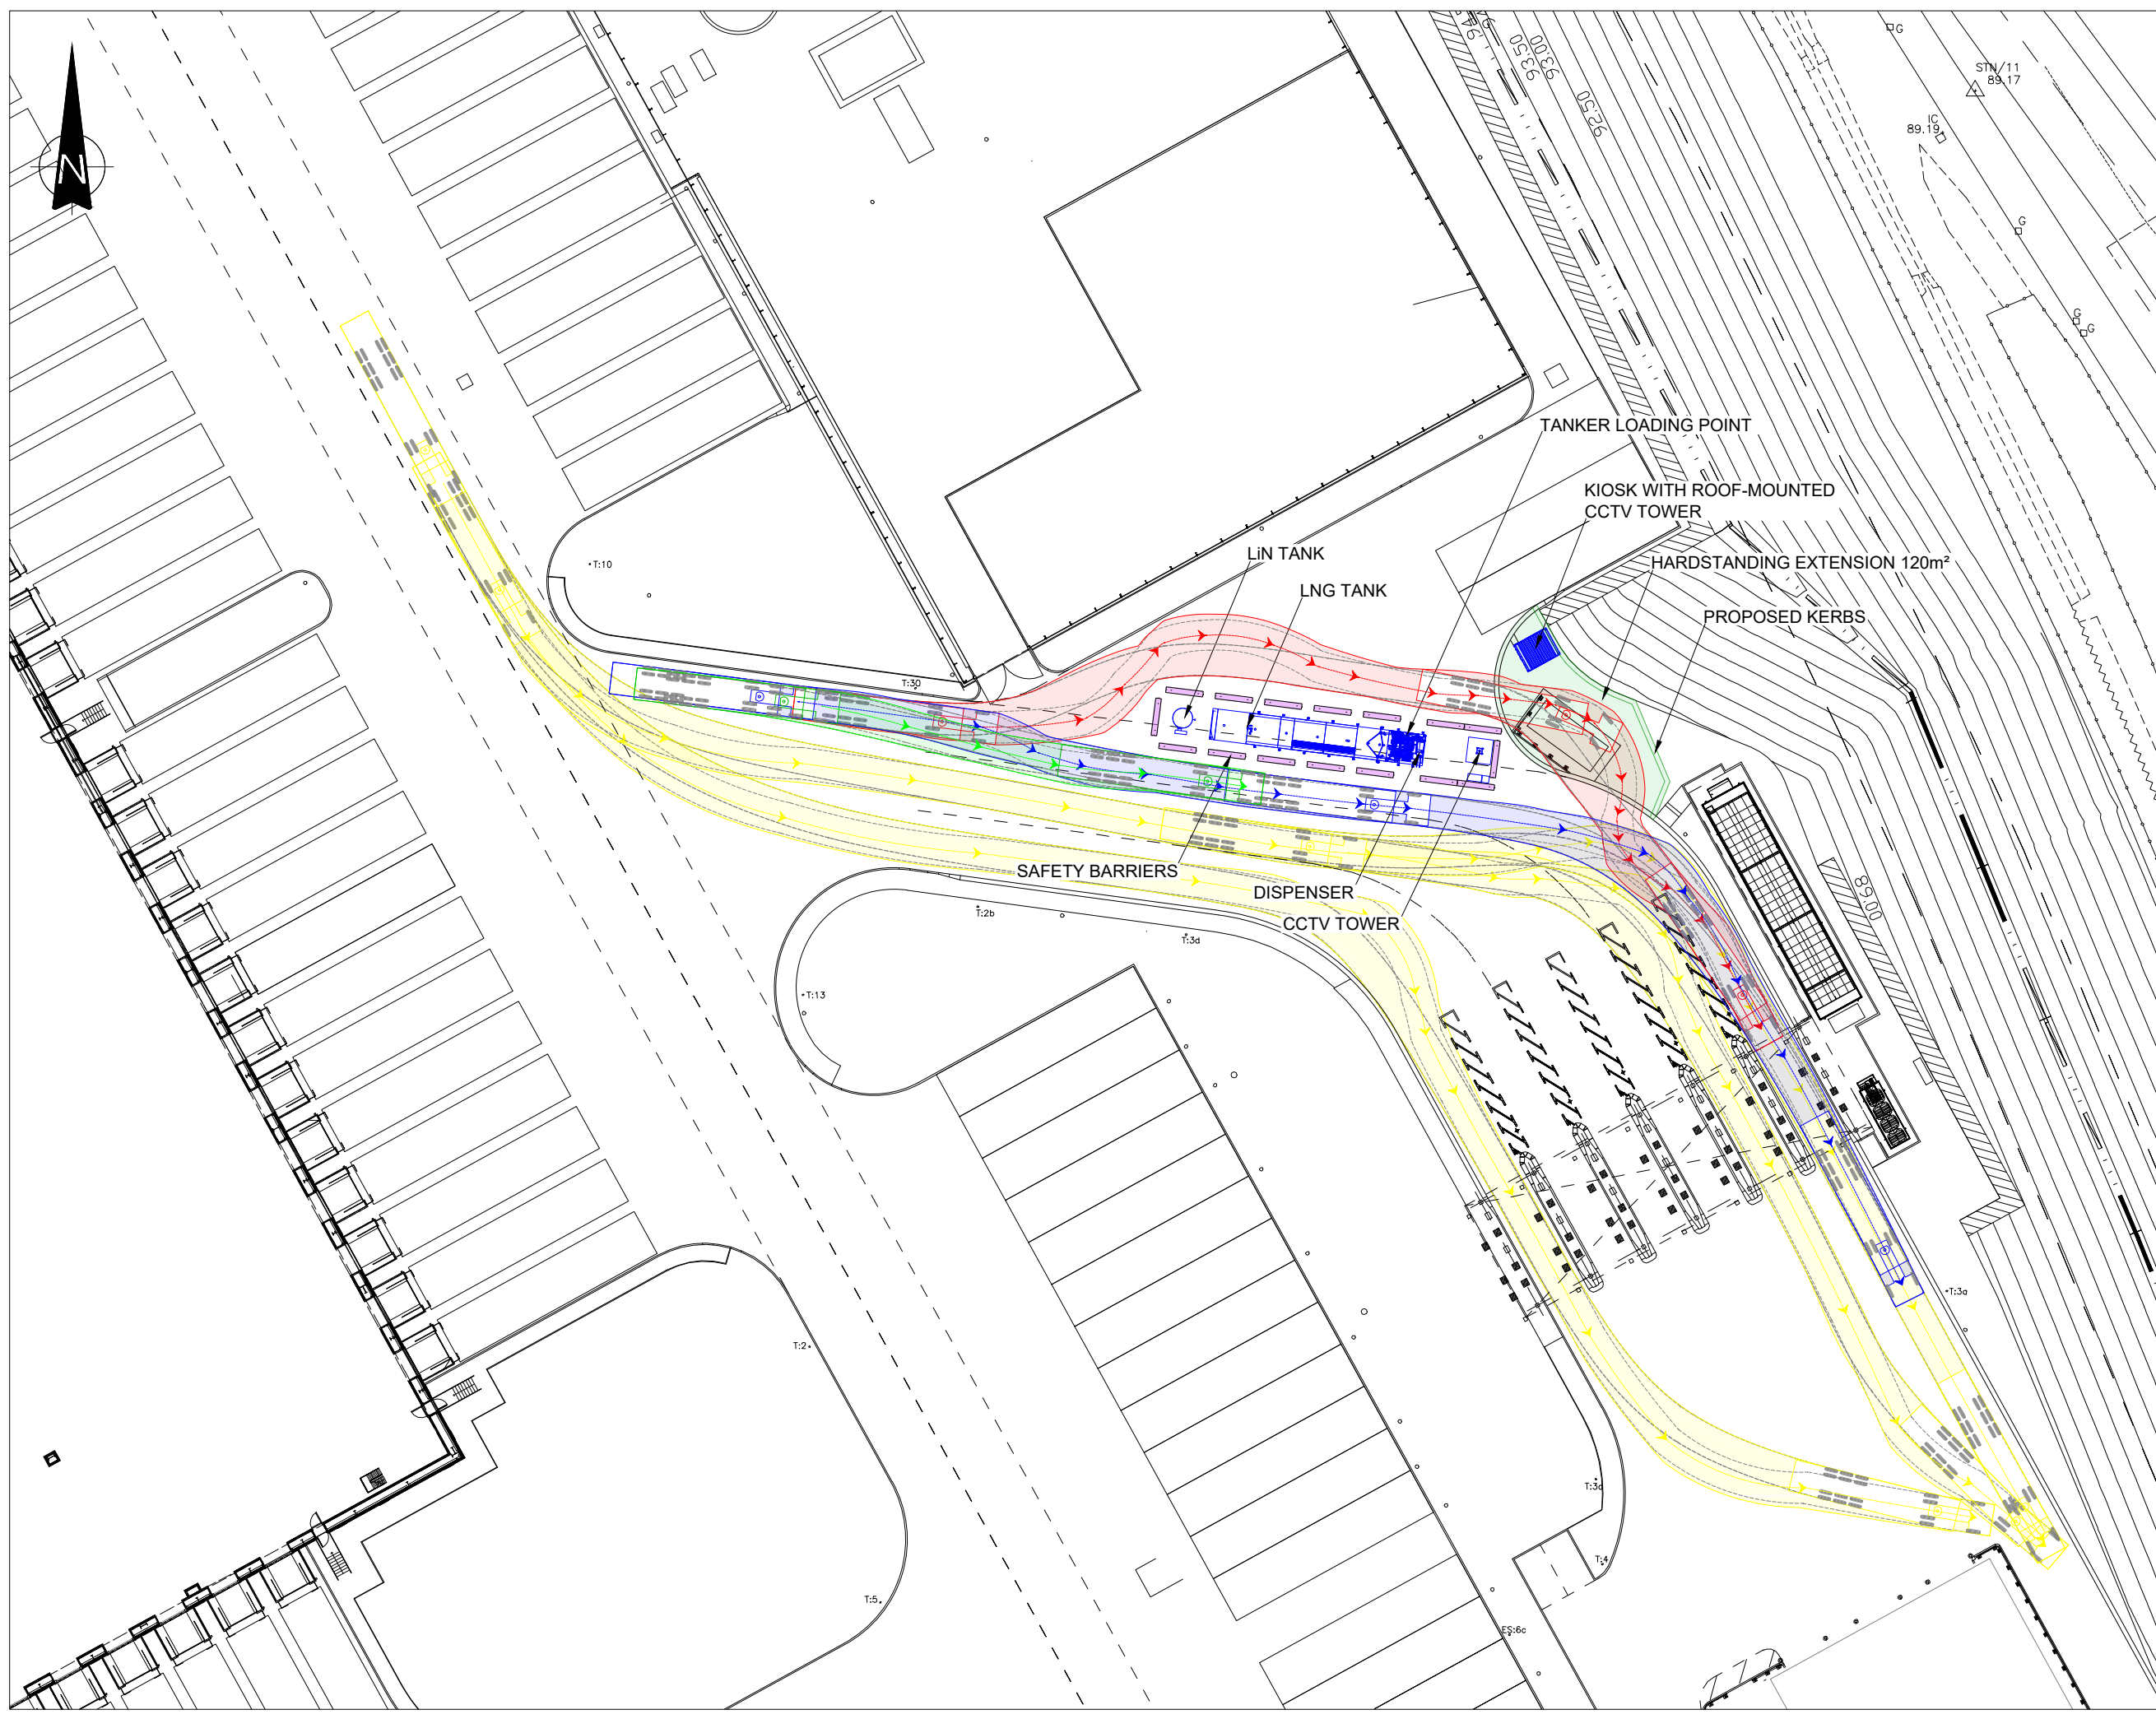

REV	DESCRIPTION	DATE	BY



JOB TITLE
ARLA, AYLESFORD

DRAWING TITLE
**CONCEPTUAL LAYOUT
OPTION 10**

DRAWN	DATE	APPROVED	DATE
S.T	26/4/2023	D.B	26/4/2023
SCALE	SHEET	DRAWING NUMBER	REVISION
1:500	A3L	GR1182/01/10	0