


SITE LOCATION

THIS INFORMATION IS CONFIDENTIAL AND THE PROPERTY OF SIRIUS. IT IS RELEASED ON CONDITION THAT NONE OF THE INFORMATION SHALL BE DISCLOSED TO ANY THIRD PARTY OR REPRODUCED IN WHOLE OR PART WITHOUT THE PRIOR CONSENT IN WRITING OF SIRIUS.



KEY

- SITE BOUNDARY
- DEVELOPMENT AREA

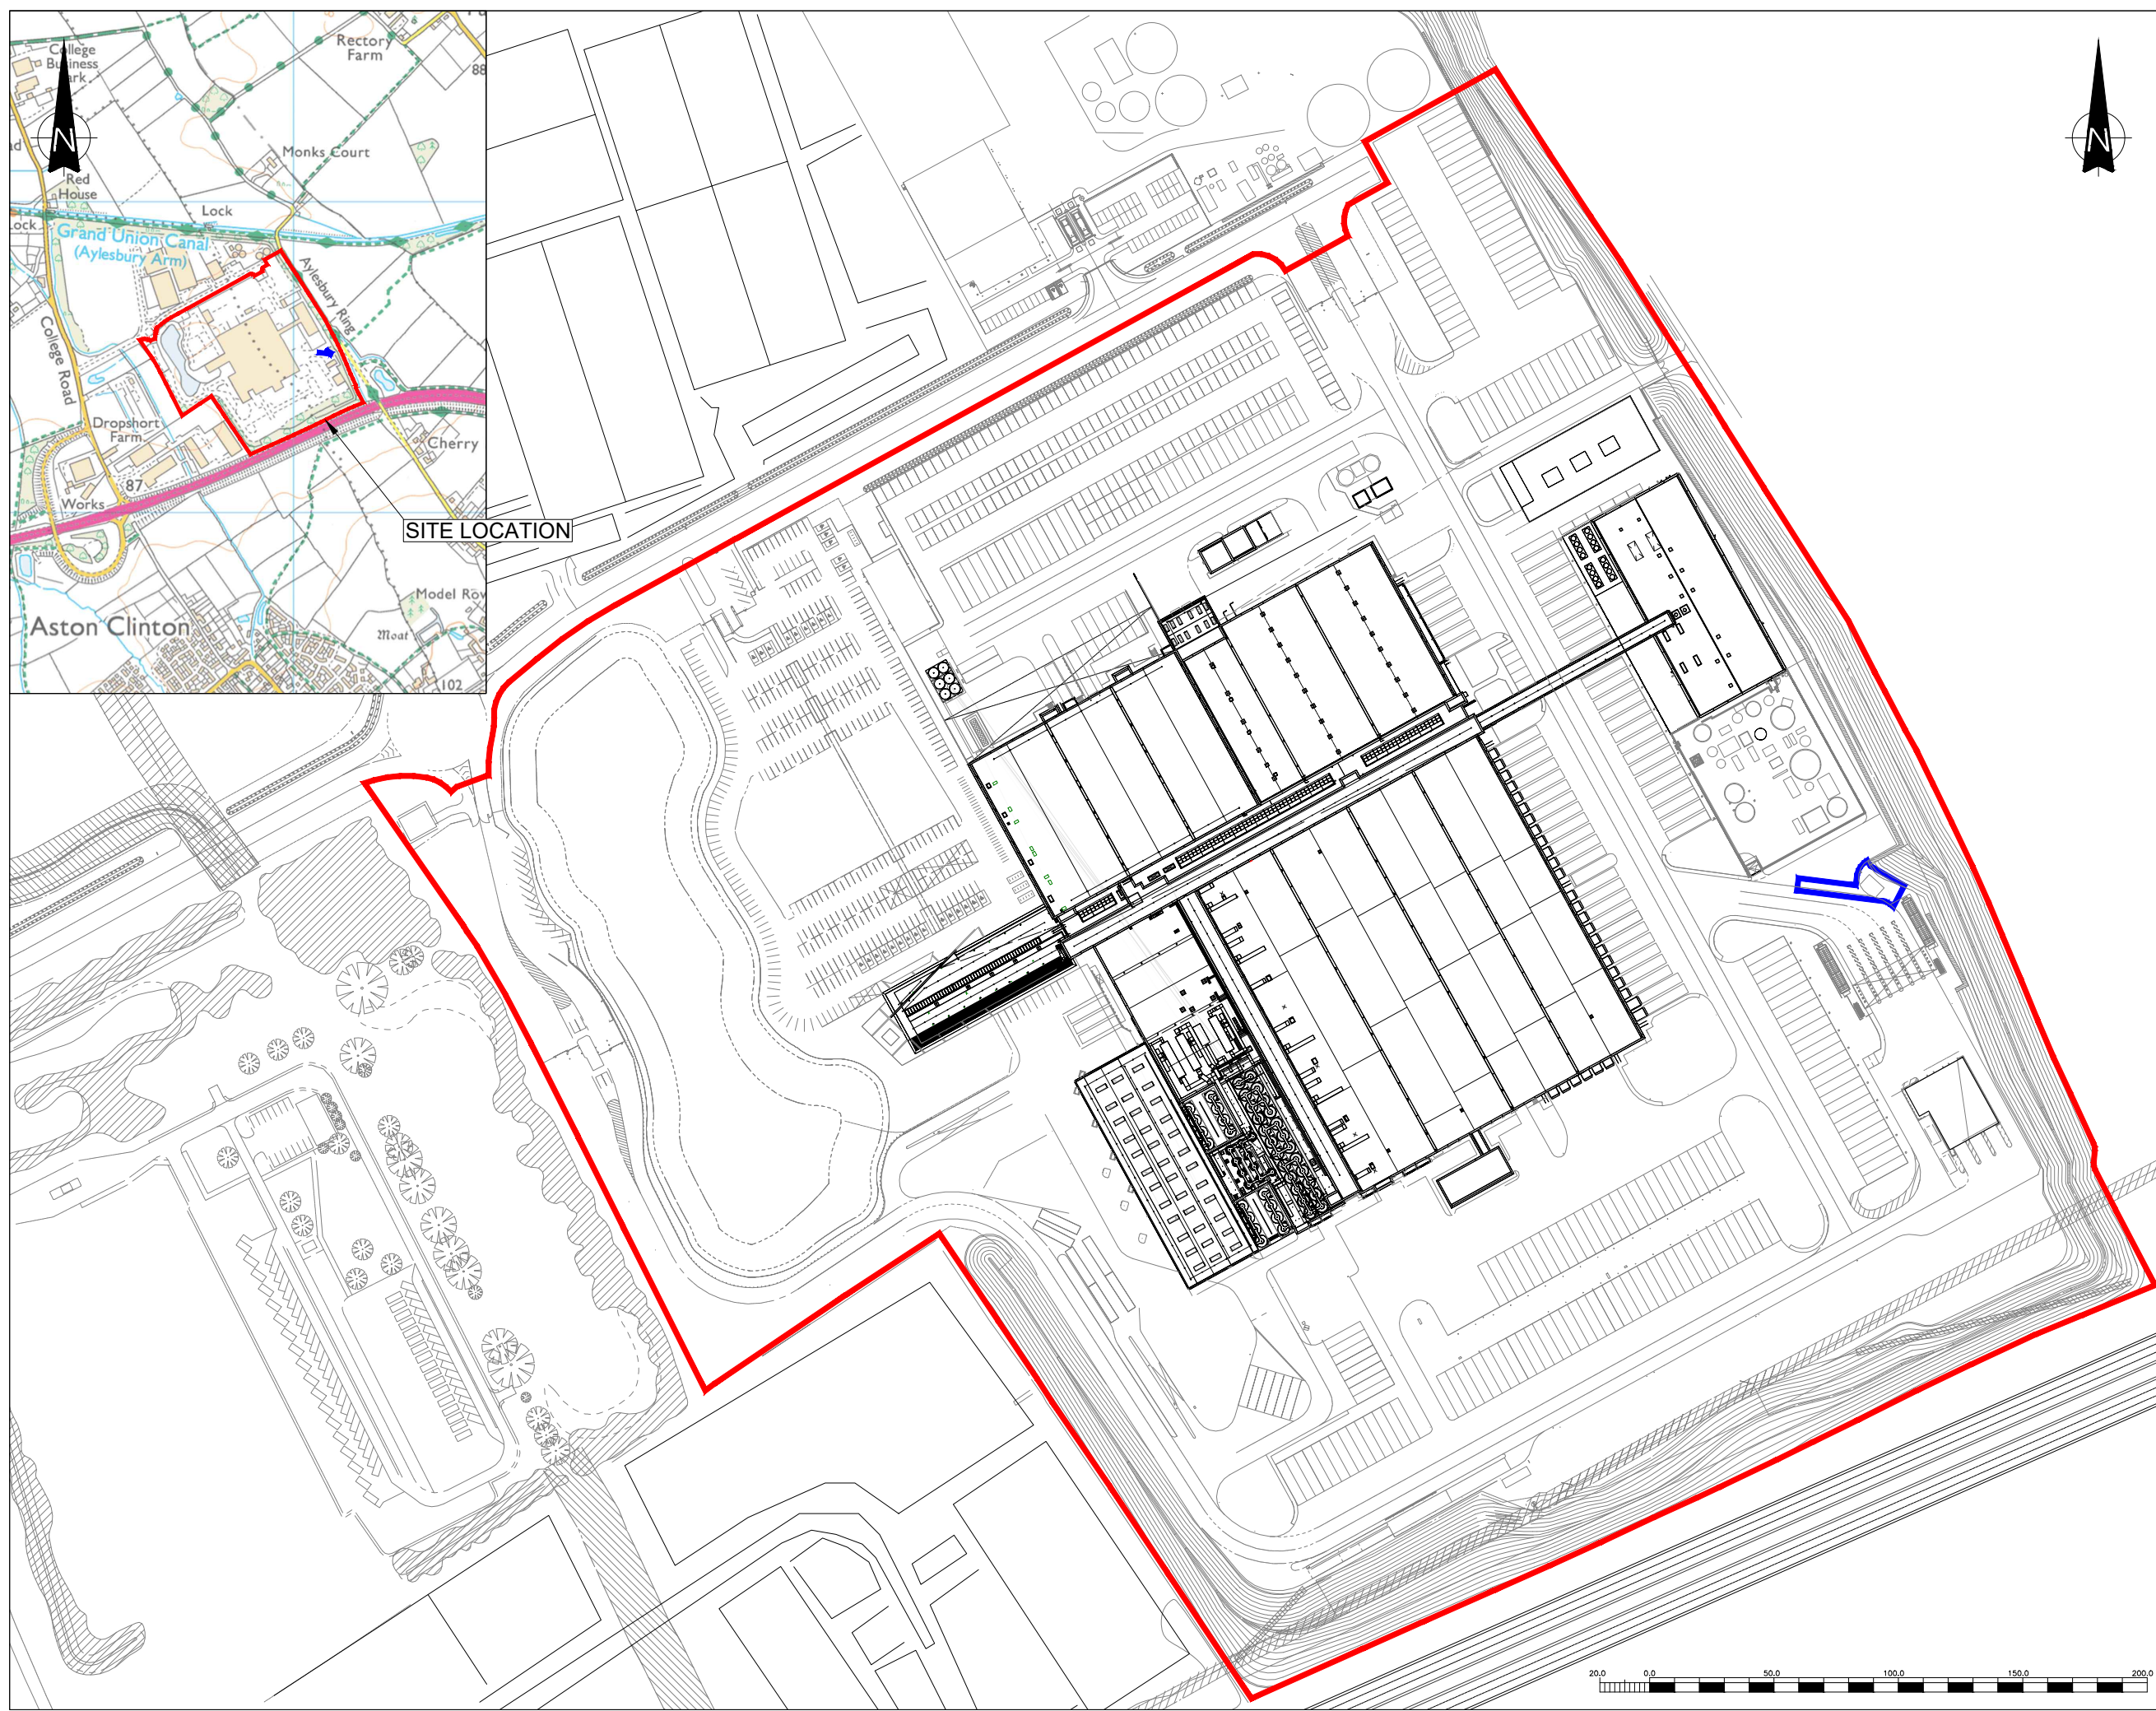

REV	DESCRIPTION	DATE	BY



4245 Park Approach, Thorpe Park, Leeds. LS15 8GB. 0113 264 9960

JOB TITLE PROPOSED LNG RE-FUELING STATION ARLA, AYLESBURY

DRAWING TITLE SITE LOCATION PLAN

DRAWN	DATE	APPROVED	DATE
S.T	23/8/2023	C.N	23/8/2023

SCALE	SHEET	DRAWING NUMBER	REVISION
1:2500 1:20000	A3L	GR1205/01/01	0

