
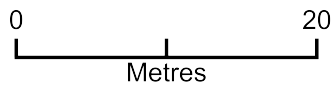


Halton Court Land

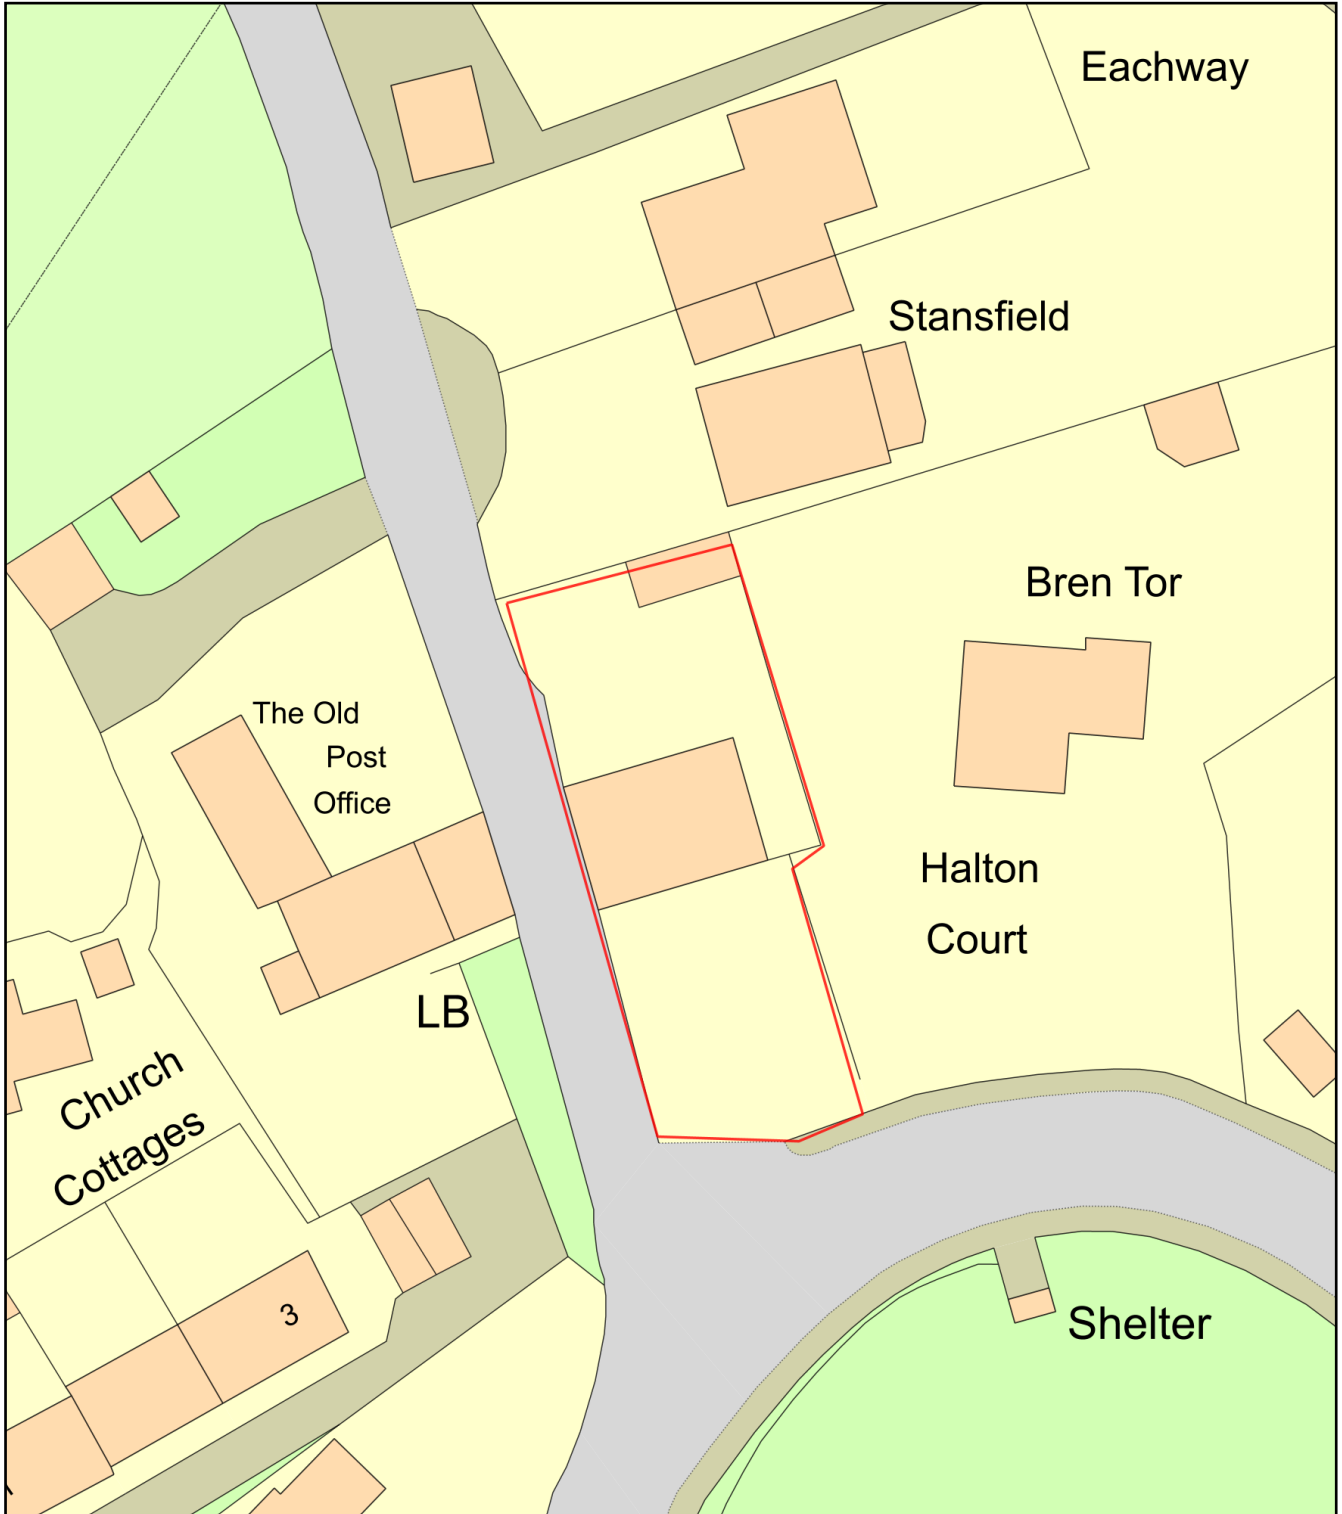

Plan Produced for: Den Barnard

Date Produced: 19 Jul 2023

Plan Reference Number: TQRQM23200092149422

Scale: 1:500 @ A4