

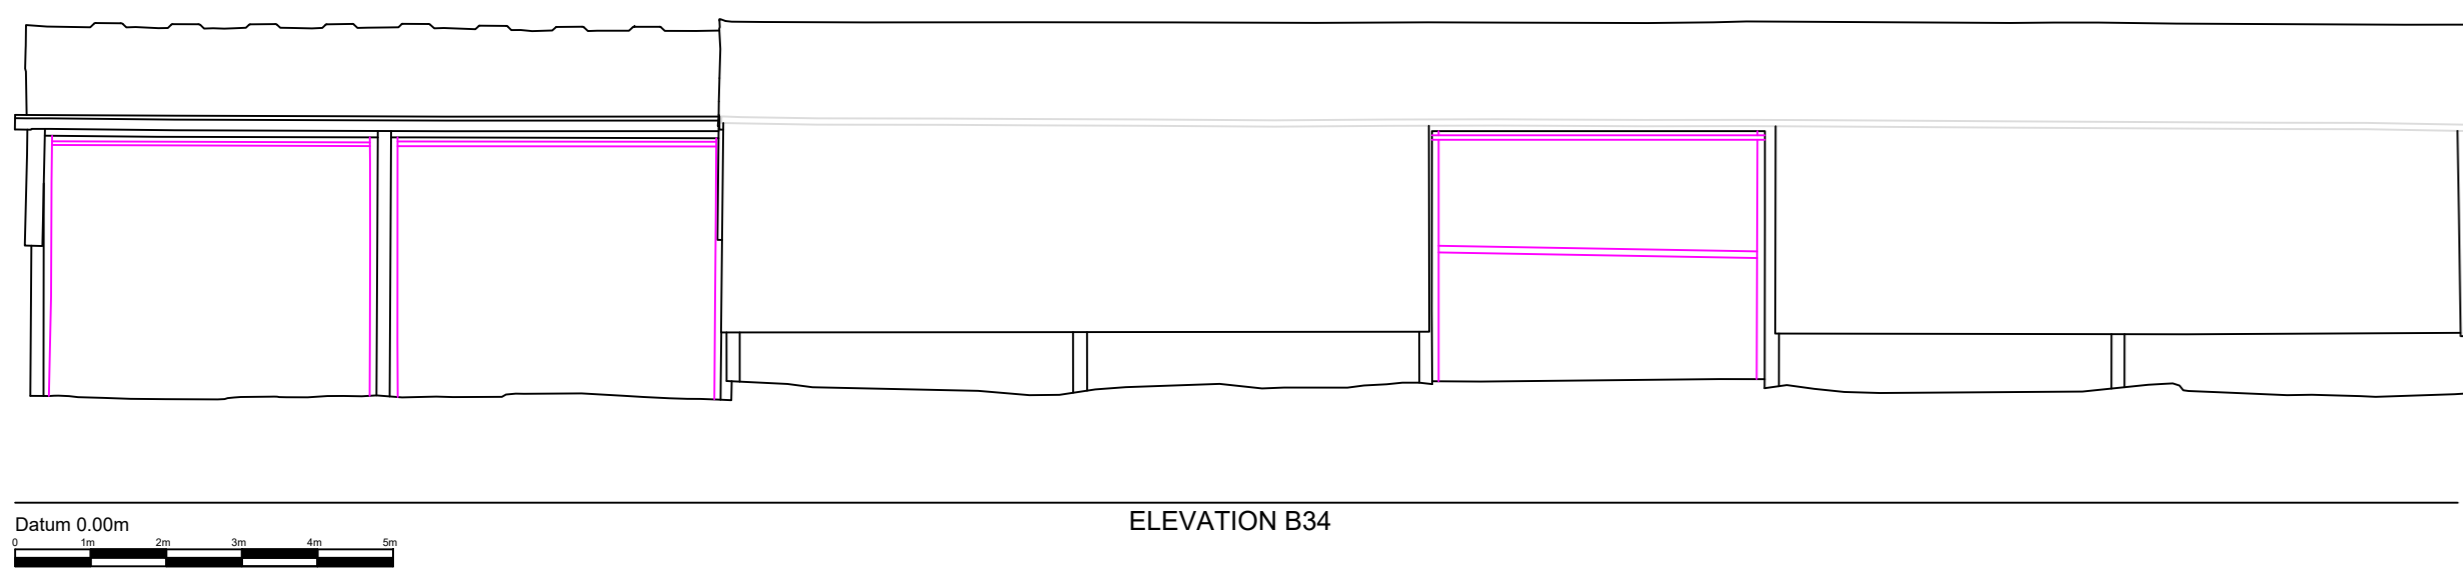
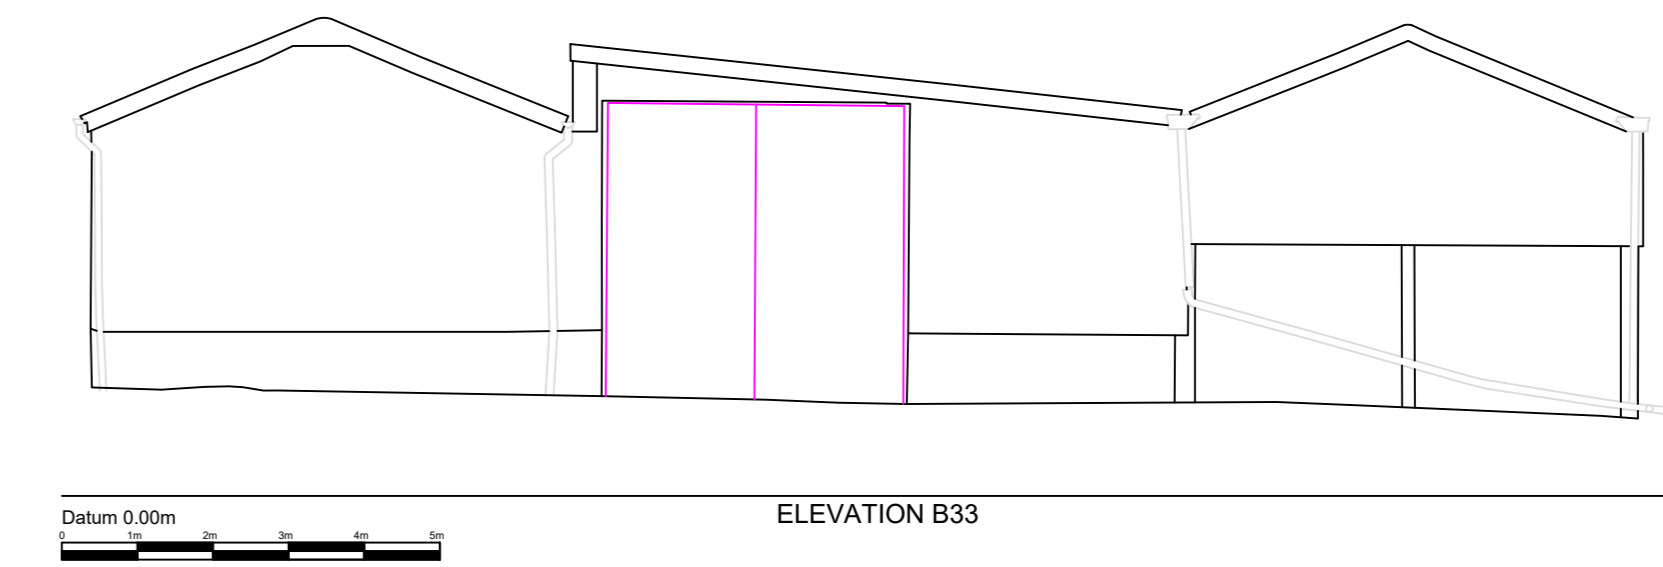
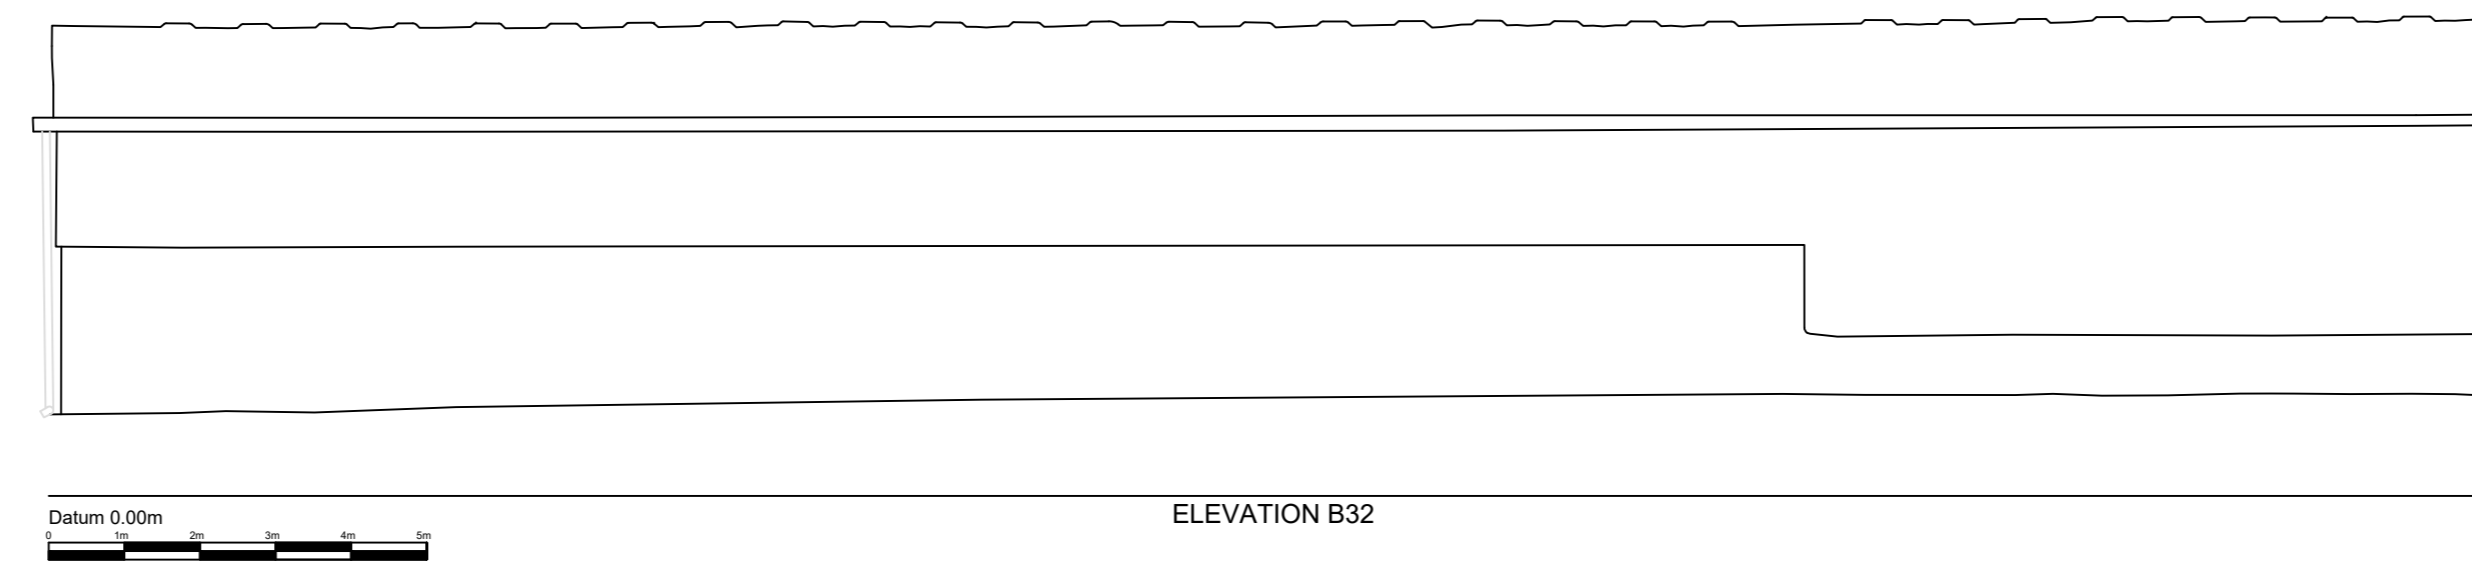
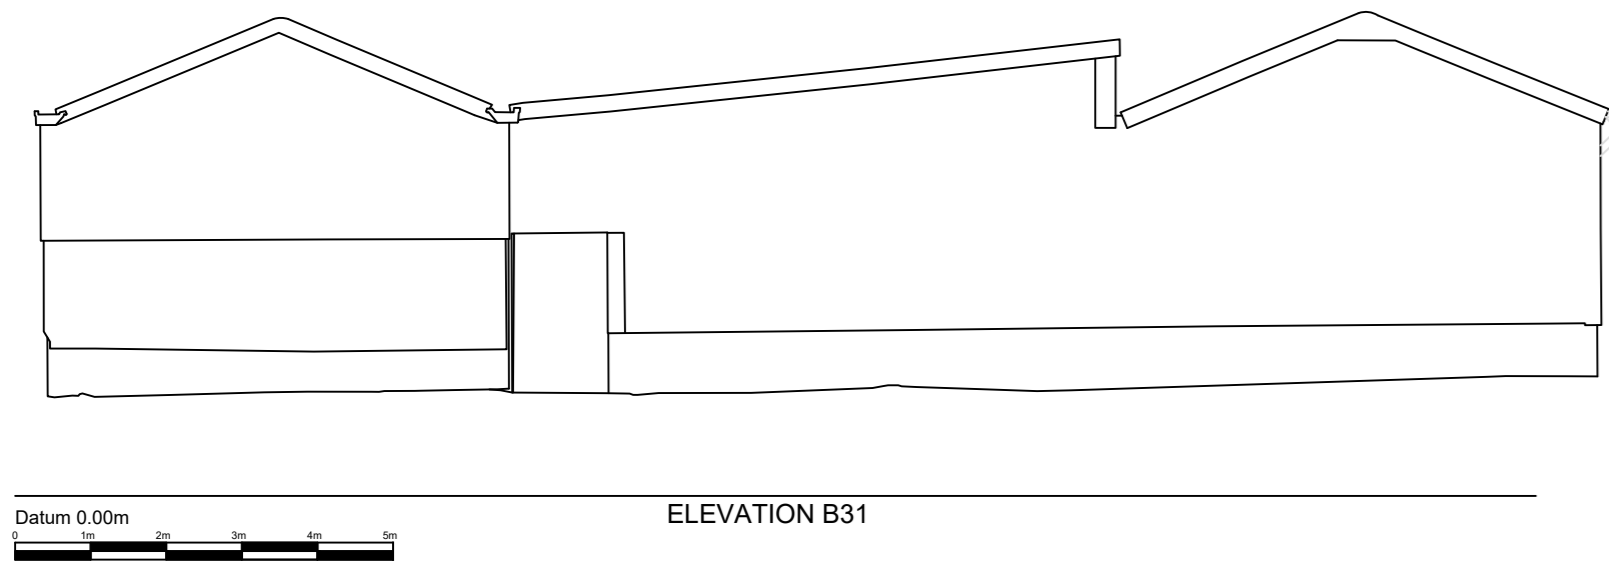
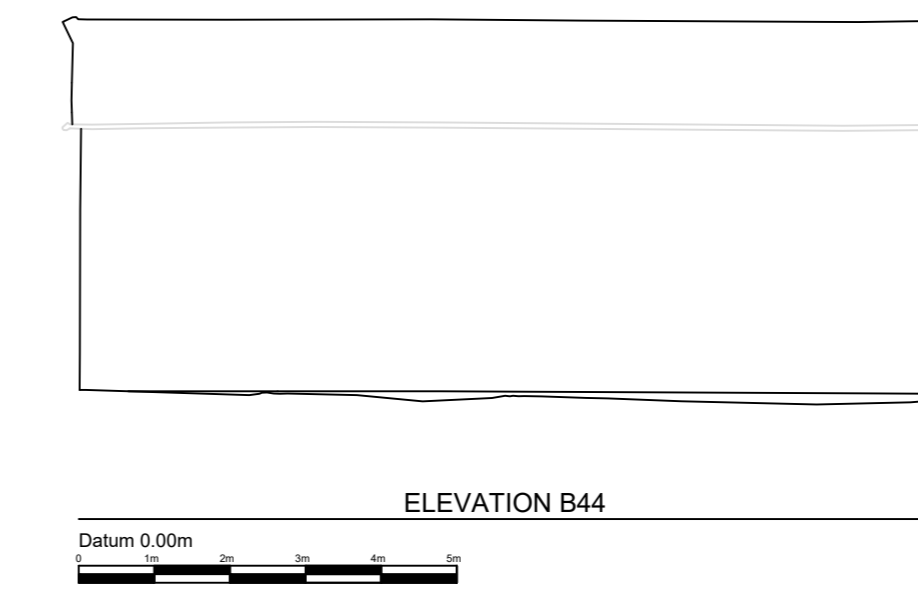





BARN 3

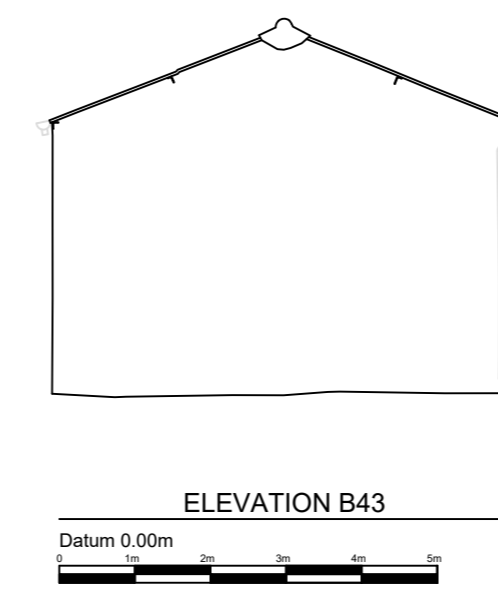

BARN 4

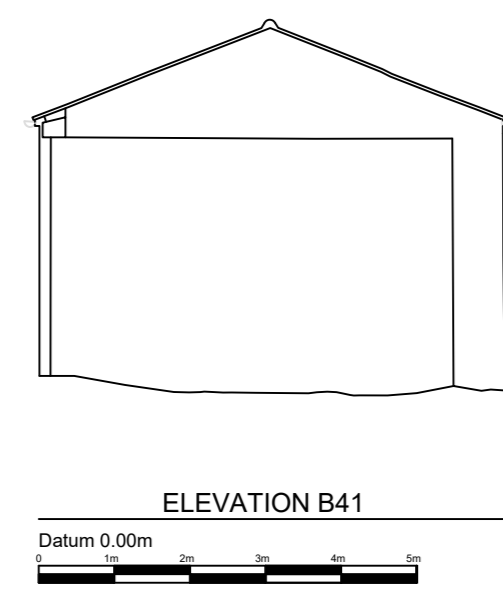


BARN 5

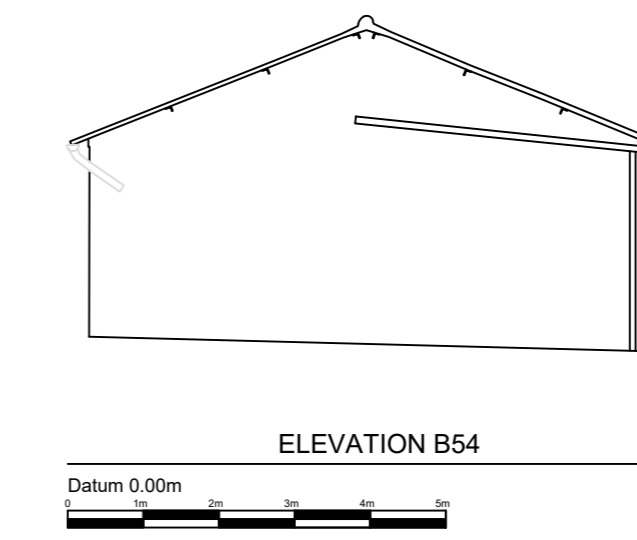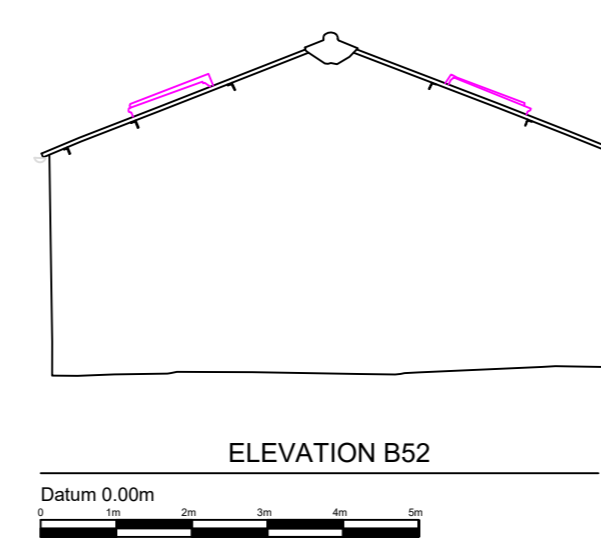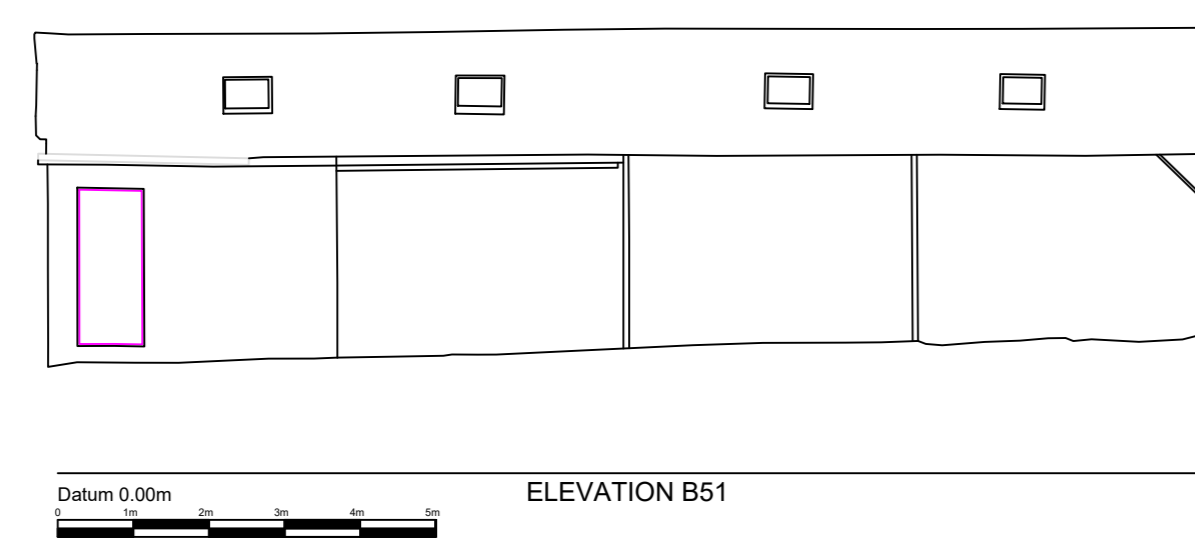

NOTES
 1. ALL LEVELS RELATED TO ORDNANCE SURVEY DATUM DERIVED FROM GPS OBSERVATIONS
 2. SURVEY GRID IS RELATED TO ORDNANCE SURVEY DATUM DERIVED FROM GPS OBSERVATIONS WITH A SCALE FACTOR OF 1.1
 3. FOR ELEVATION LOCATIONS SEE TOPOGRAPHICAL SURVEY (DRAWING 1)

REVISION	Date	Notes
Revision A	17/11/2022	barn elevations & cross sections added.

ANSURVEYS LTD
 3 Sheep Road, Shurly, Kent, CT2 0HR
 Tel: 01227 710316
 email: ans@ansurveys.co.uk
 www.ansurveys.co.uk

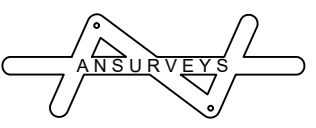

Drawing Title: BARN ELEVATIONS AT MINNIS FARM, WORTH DEAL, KENT, CT14 0BQ2

Client: MR & MRS ROCK

Drawing Number:	3
Original Sheet Size and Scale:	A0, A1, 1:100
Drawn By:	A.NICHOLSON
Date:	11th November 2022
Cad Filename:	MINNIS FARM TOPOGRAPHICAL_REV A.dwg
Revision:	A