




Datum 0.00m BARN 1 - CROSS SECTION A

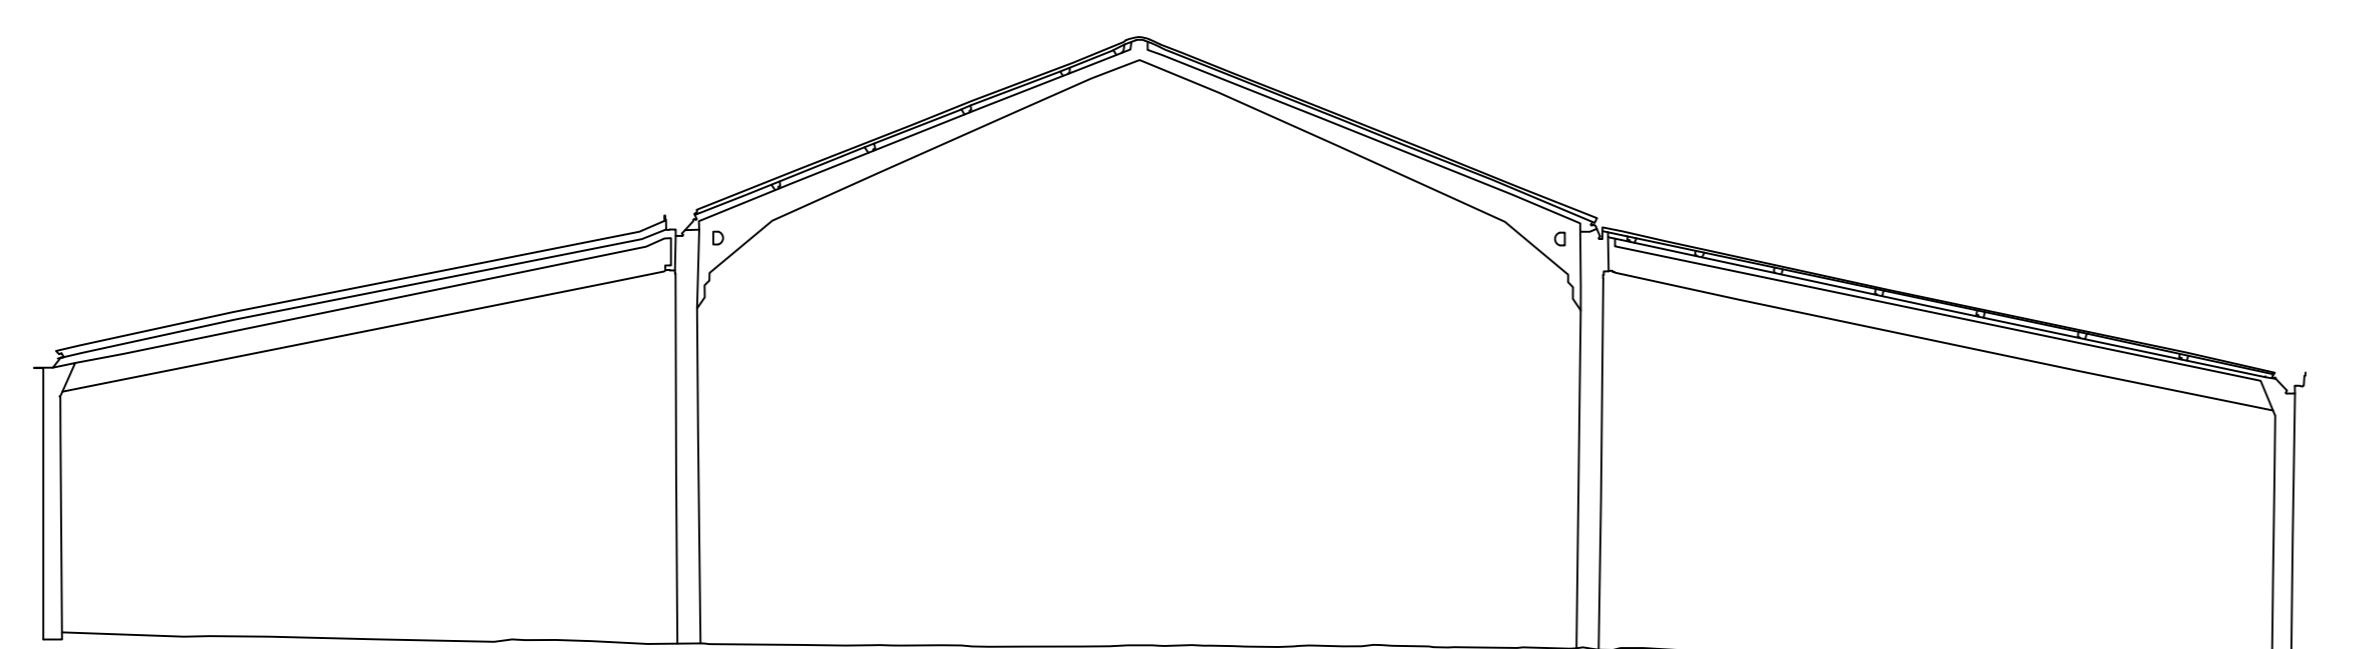


Datum 0.00m BARN 2 - CROSS SECTION B

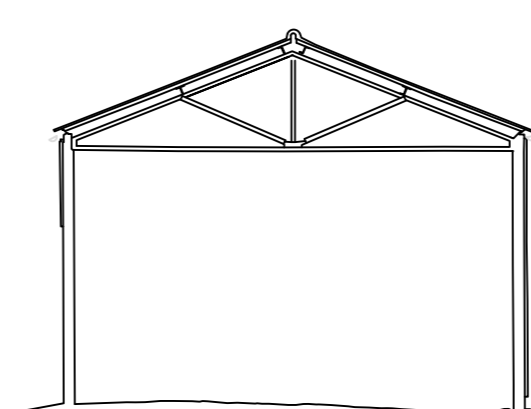

Datum 0.00m BARN 4 - CROSS SECTION D

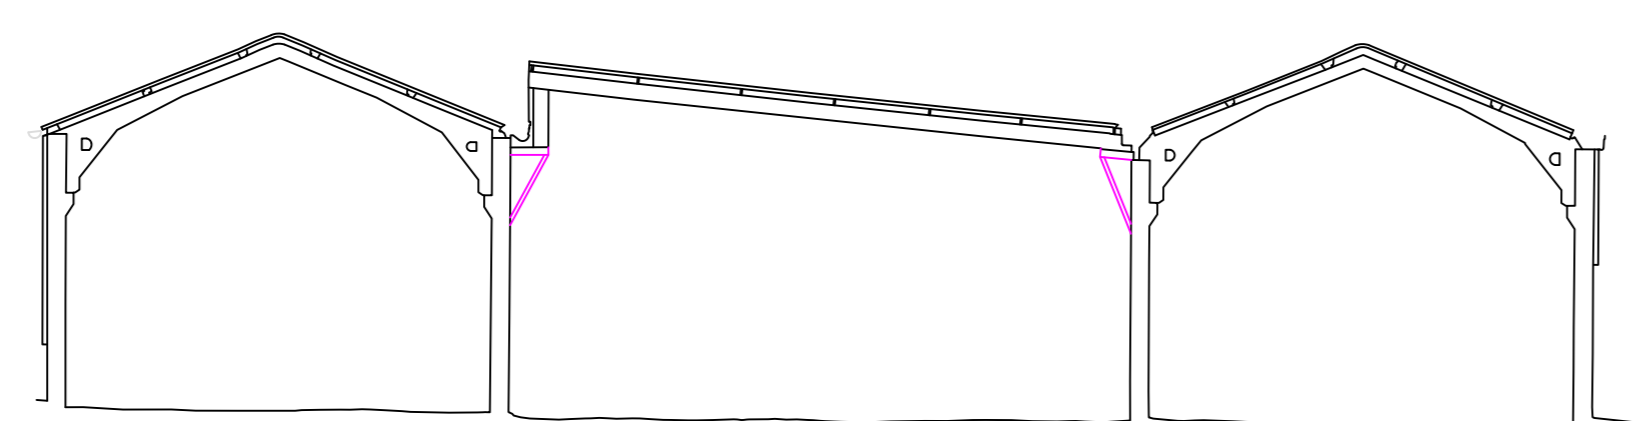

Datum 0.00m BARN 3 - CROSS SECTION C

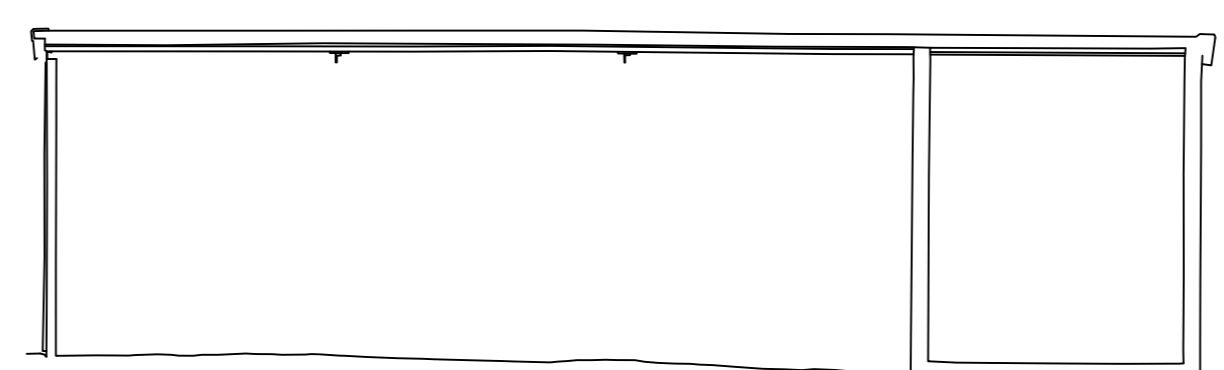


Datum 0.00m BARN 5 - CROSS SECTION E

NOTES
 1. ALL LEVELS RELATED TO ORDNANCE SURVEY DATUM DERIVED FROM GPS OBSERVATIONS
 2. SURVEY GRID IS RELATED TO ORDNANCE SURVEY DATUM DERIVED FROM GPS OBSERVATIONS WITH A SCALE FACTOR OF 1
 3. FOR CROSS SECTION LOCATIONS SEE TOPOGRAPHICAL SURVEY (DRAWING 1)

REVISION	Revision	Date	Notes
A		17/11/2022	barn elevations & cross sections added.

ANsurveys Ltd
 3 Sheph Road, Sharncliffe, Kent, CT2 0HR
 Tel: 01227 710316
 email: an@ansurveys.co.uk
 www.ansurveys.co.uk

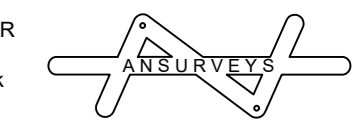

Drawing Title
 BARN CROSS SECTIONS AT
 MINNIS FARM, WORTH
 DEAL, KENT, CT14 0BQ

Client
 MR & MRS ROOK

Drawing Number	4
Original Sheet Size and Scale	A3 AT 1:100
Drawn By	A.NICHOLSON
Date	17th November 2022
Cad Filename	MINNIS FARM TOPOGRAPHICAL, REV A.dwg
Revision	A