





Queen Elizabeth Grammar School

Creation of an AGP

SSS
SURFACING SOLUTIONS LTD
CONTRACTORS

CONSULTANTS
Surfacing Standards LTD
Office: 2, Enterprise House,
Aston Road, Loughborough, LE15 9WY
(01530 400172)

1. ALL DIMENSIONS TO BE CHECKED ON SITE PRIOR TO COMMENCEMENT OF WORKS.
2. THIS DRAWING IS COPYRIGHT TO SURFACING STANDARDS LTD.
3. ALL PERSONNEL SHOULD BE AWARE OF THE HEALTH AND SAFETY PLAN WHICH IS
RETAINED IN THE SITE MANAGERS OFFICE.

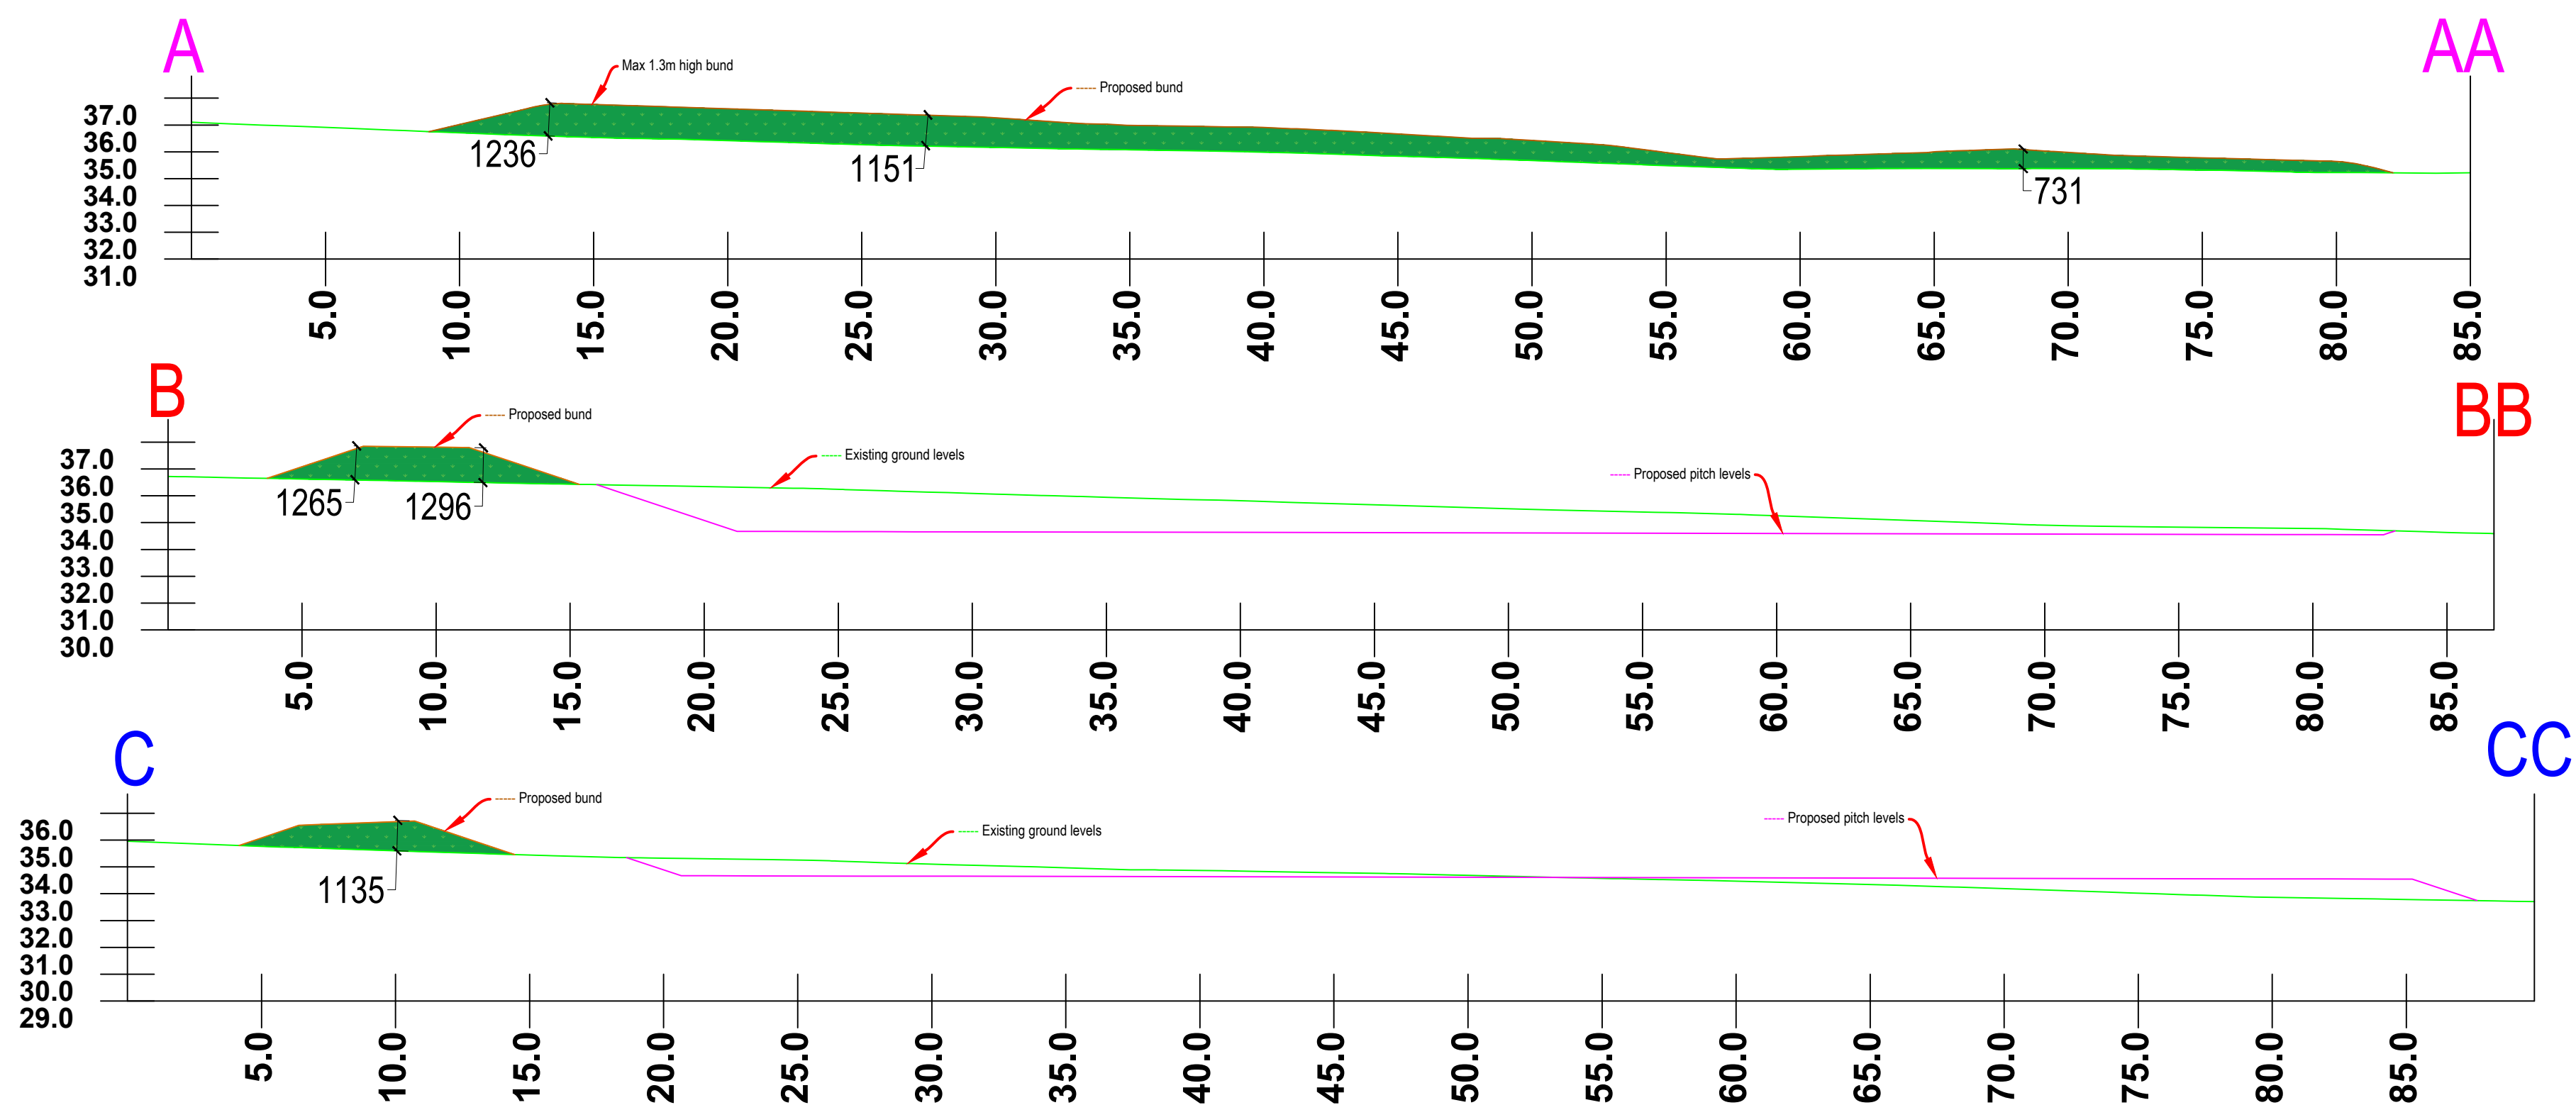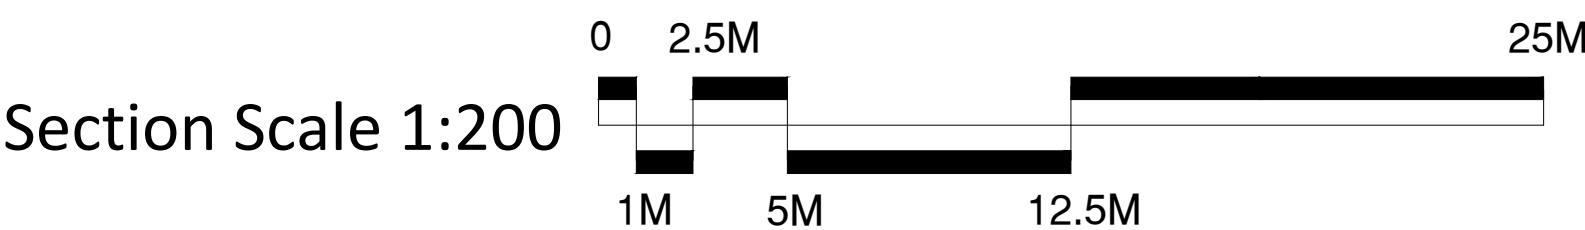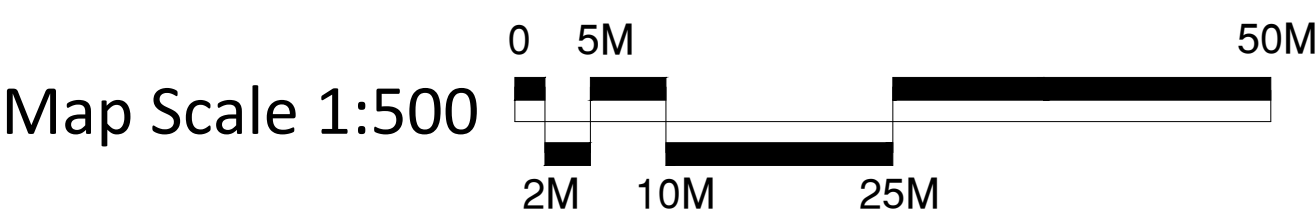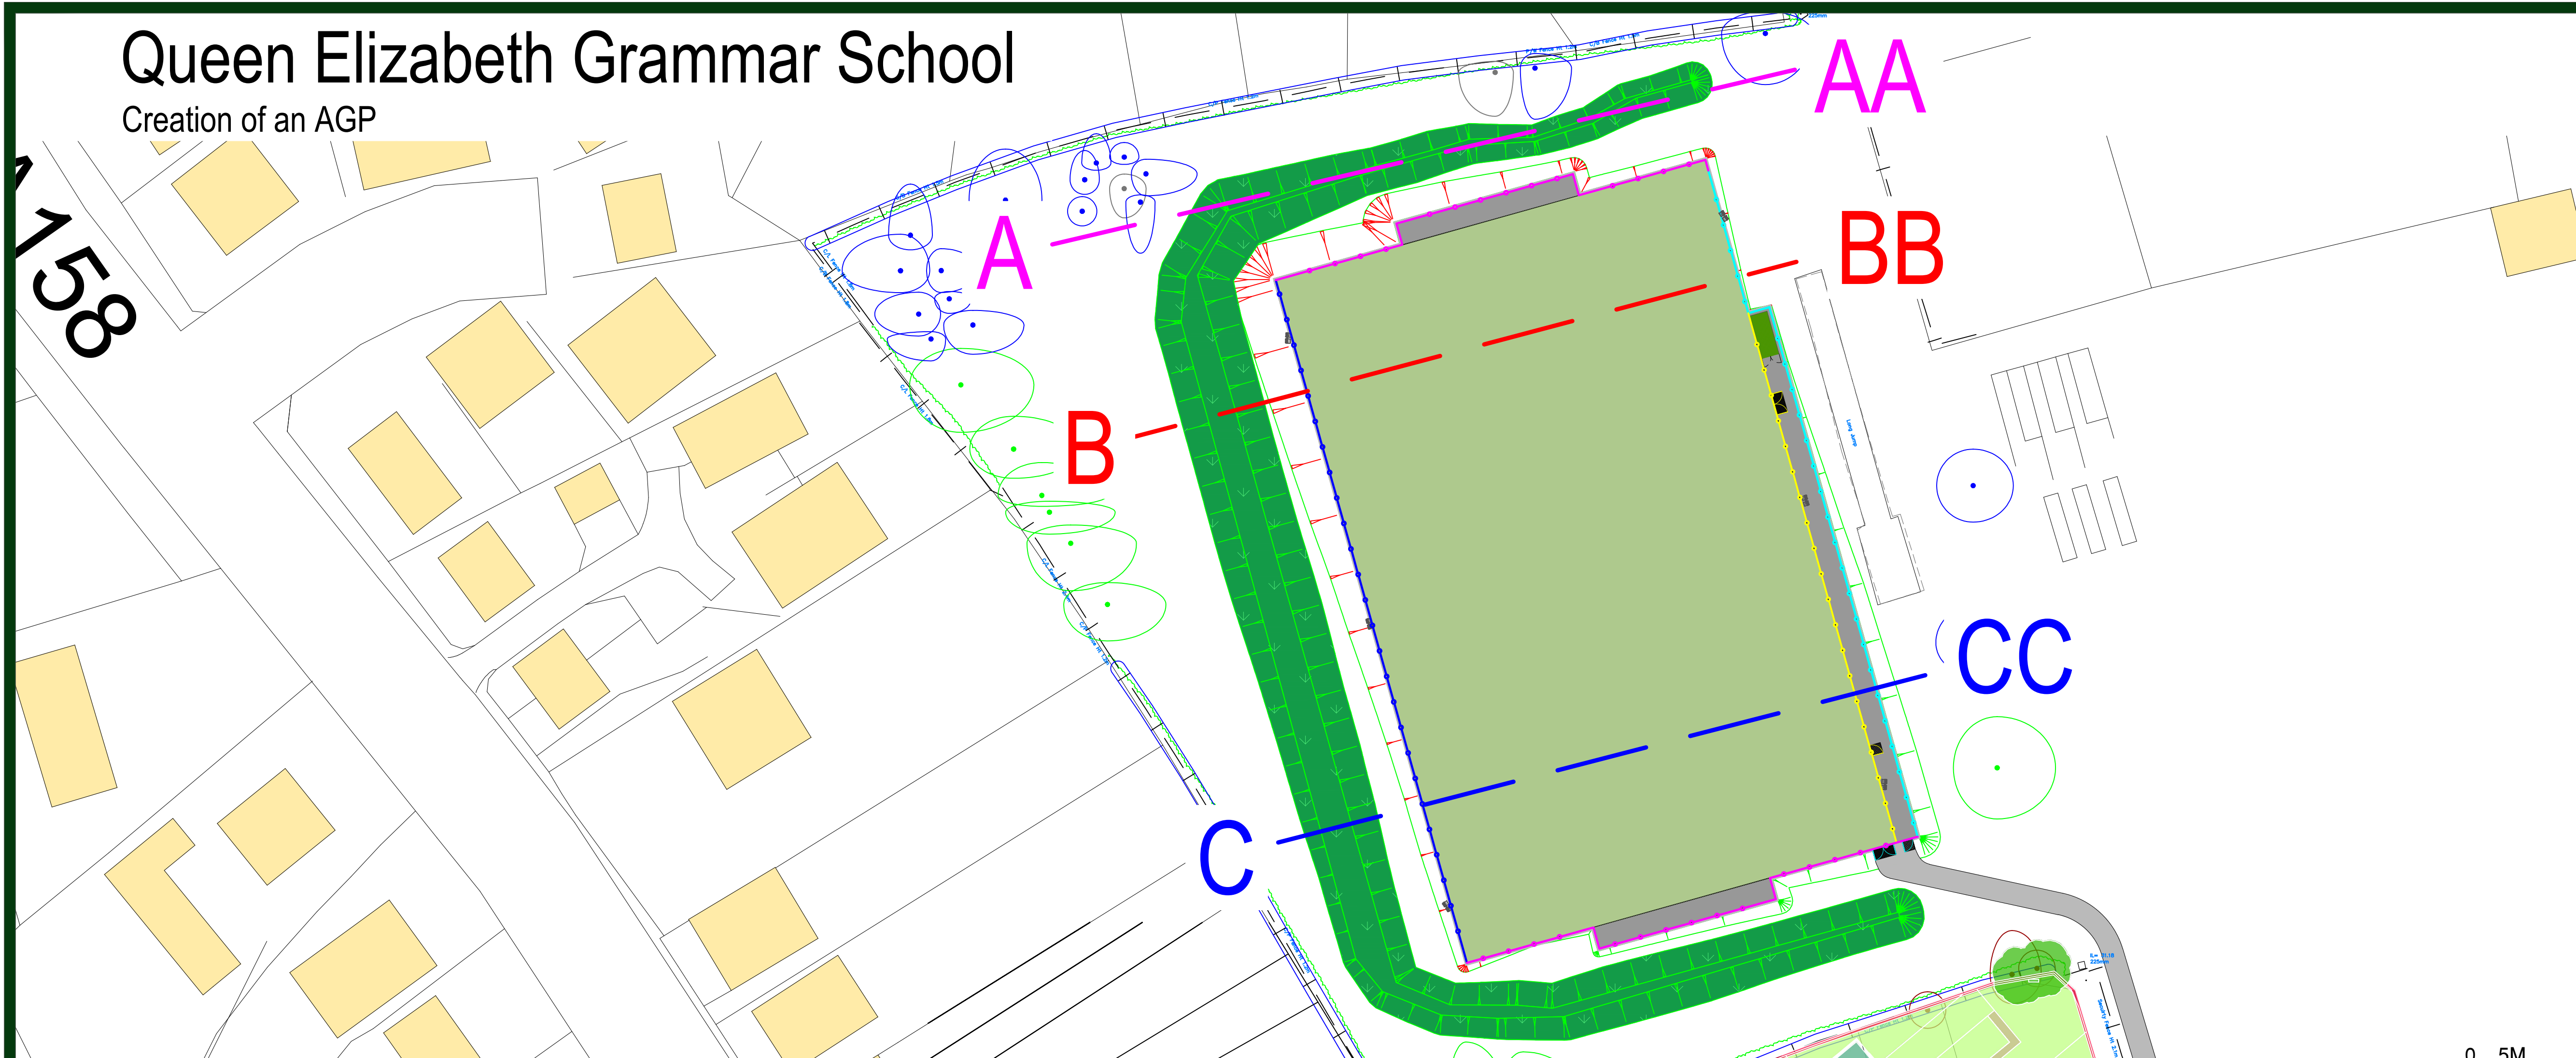

00	PLANNING ISSUE	ME	WB	12.12.22
REV	DESCRIPTION	REV	CK	DATE

AUTHOR ME		
TITLE Queen Elizabeth Grammar School Creation of an AGP Bund Sections		
PROJECT SC104	SCALE Varies	SIZE A1
DRAWING No 10	REVISION 00	