


Queen Elizabeth Grammar School

Creation of an AGP

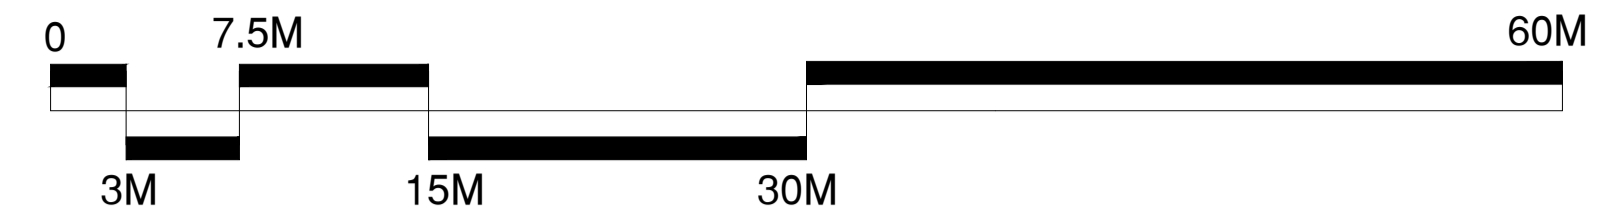

SSC
SURFACE SOLUTIONS CONSULTANTS LTD
Office: 1, Longwalk House,
Avenue Road, Springfield, LE15 9WY
01530 400 012

CONSULTANTS
Surface Solutions Ltd
Office: 1, Longwalk House,
Avenue Road, Springfield, LE15 9WY
01530 400 012

1. ALL DIMENSIONS TO BE CHECKED ON SITE PRIOR TO COMMENCEMENT OF WORKS.
2. THIS DRAWING IS COPYRIGHT TO SURFACE SOLUTIONS LTD.
3. ALL PERSONNEL SHOULD BE AWARE OF THE HEALTH AND SAFETY PLAN WHICH IS RETAINED IN THE SITE MANAGERS OFFICE.




Floodlight System
6no. Columns 13m high
Lighting Design meets the requirements of the FA Guide to Floodlighting

Property	Standard	Maintained
11v11 Maintained Avg Illuminance	>200 Lux	223Lux
11v11 Min/Avg Uniformity	>0.6	0.61


Design in accordance with ILP Guidance Note 1 (2021) For The Reduction Of Obtrusive Light and adheres to the requirements of an E3 Environmental Zone.

0% Upward Light Ratio
<1lux on vertical illuminance on adjacent residential Properties
Pre-curfew and <0.1lux post-curfew.

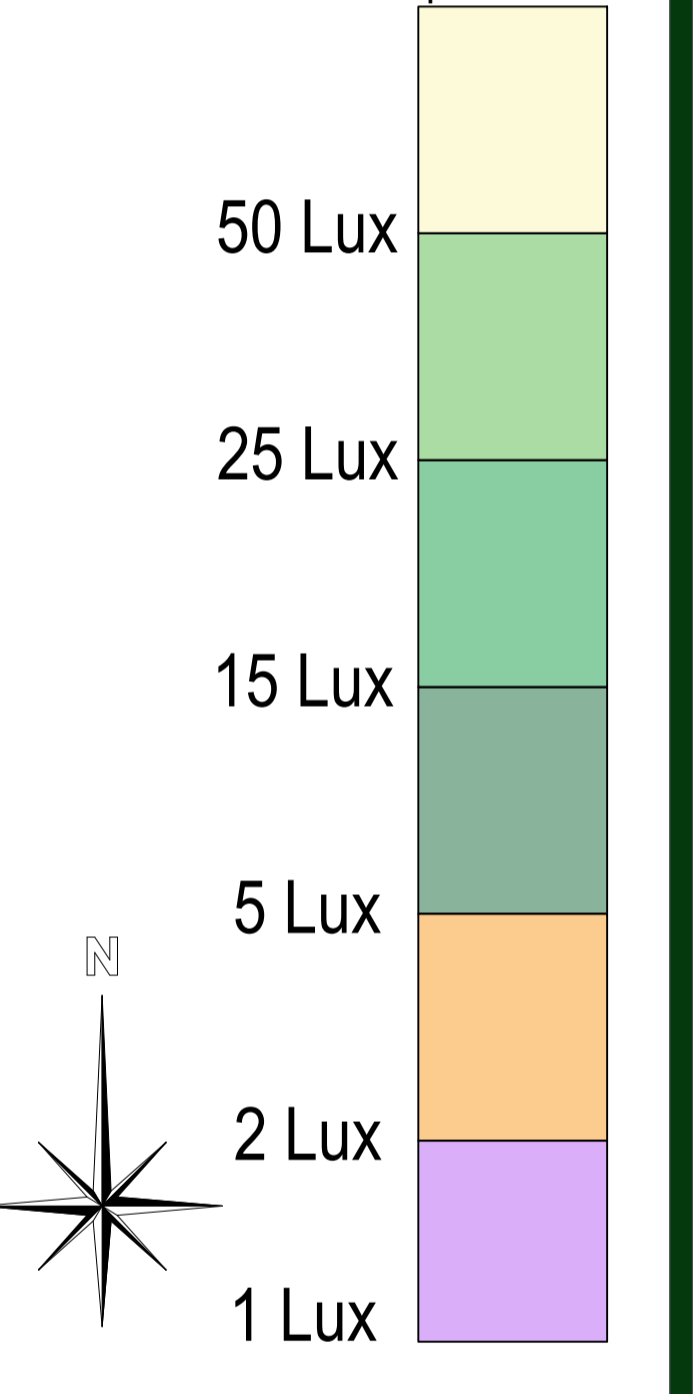

REV	DESCRIPTION	ME	WB	10.08.23
00	PLANNING ISSUE	ME	WB	10.08.23
		REV	CK	DATE

S&C SLATTER

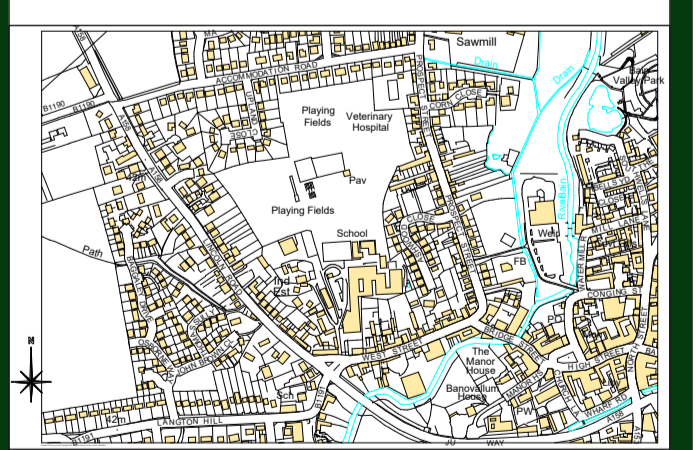

AUTHOR: ME

TITLE: Queen Elizabeth Grammar School
Creation of an AGP
Floodlighting Scheme

PROJECT	SCALE	SIZE
SC104	1:300	A1
DRAWING No	REVISION	
06	00	