

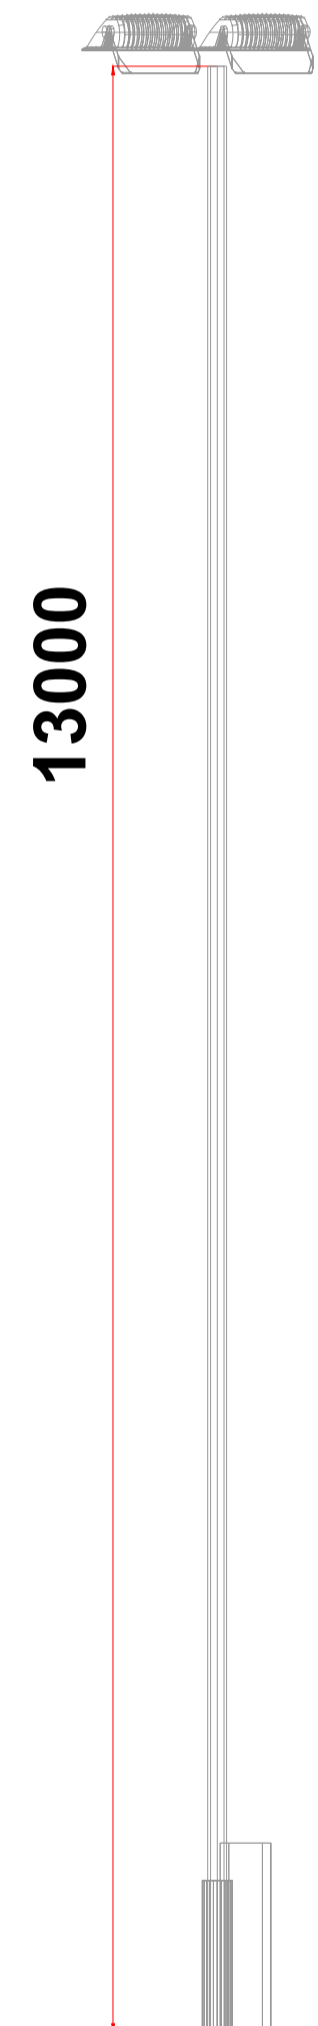


# Queen Elizabeth Grammar School


Creation of an AGP

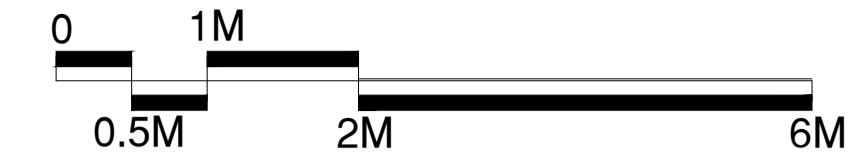

Floodlight Column

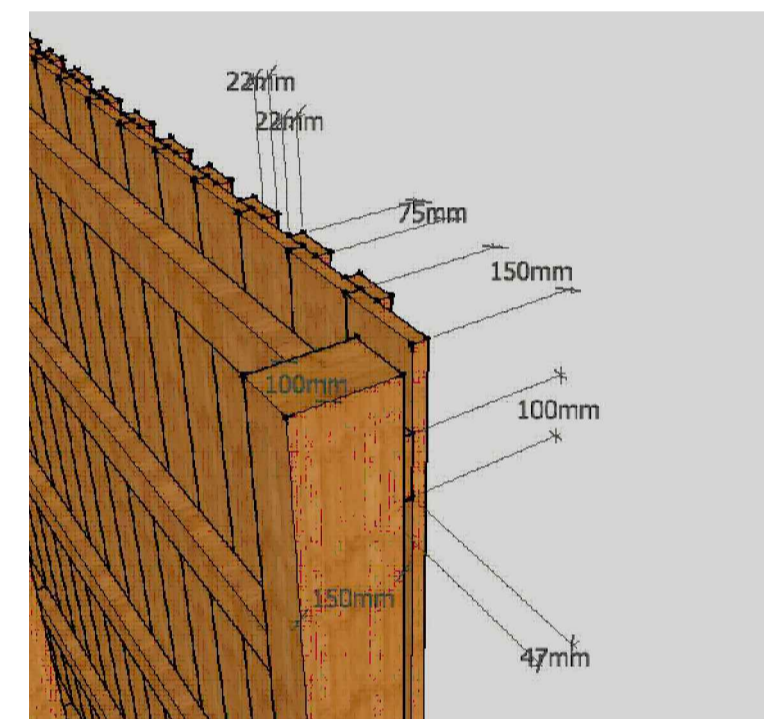

Acoustic Fence Density

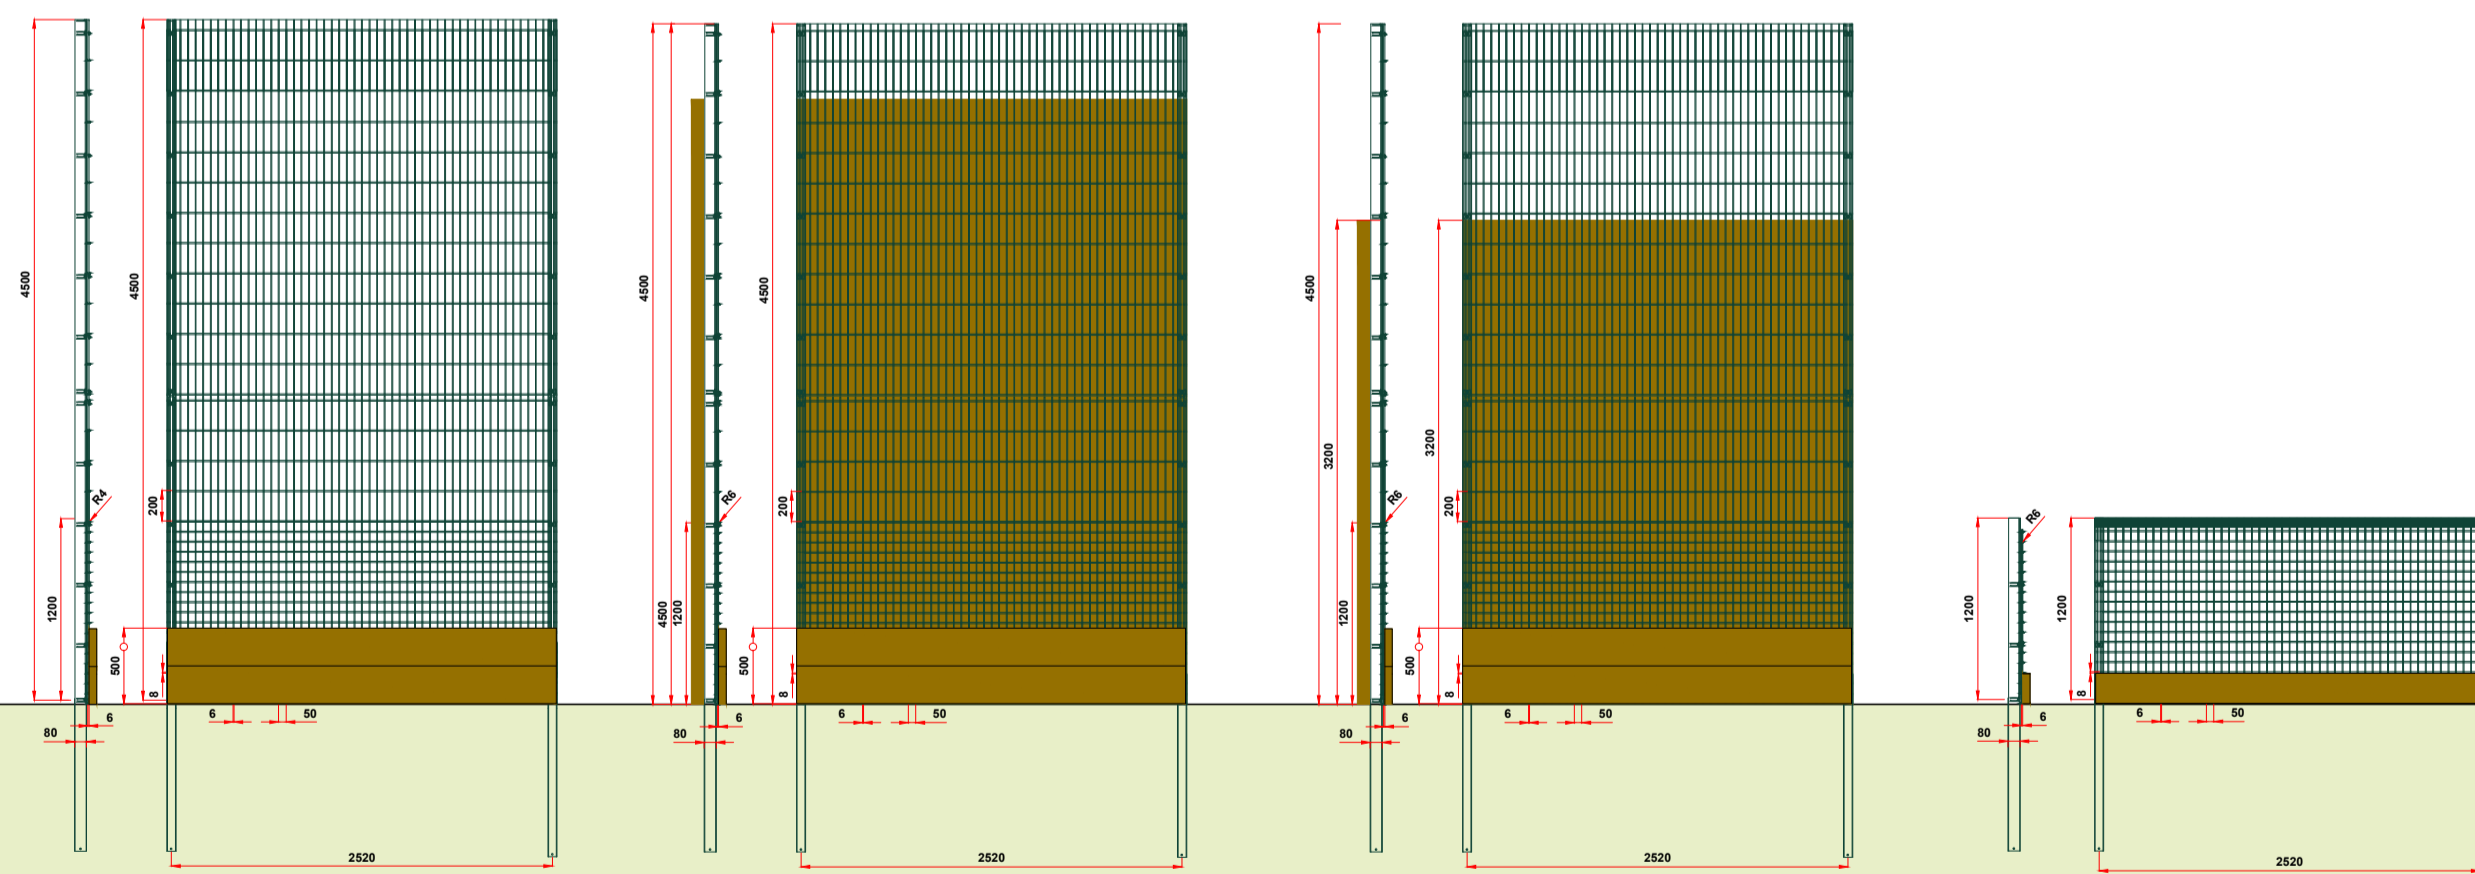


4.5m high ball stop fence

4.5m high ball stop fence with 4.0m high acoustic fence


4.5m high ball stop fence with 3.2m high acoustic fence

1.2m high ball stop pitch perimeter fence

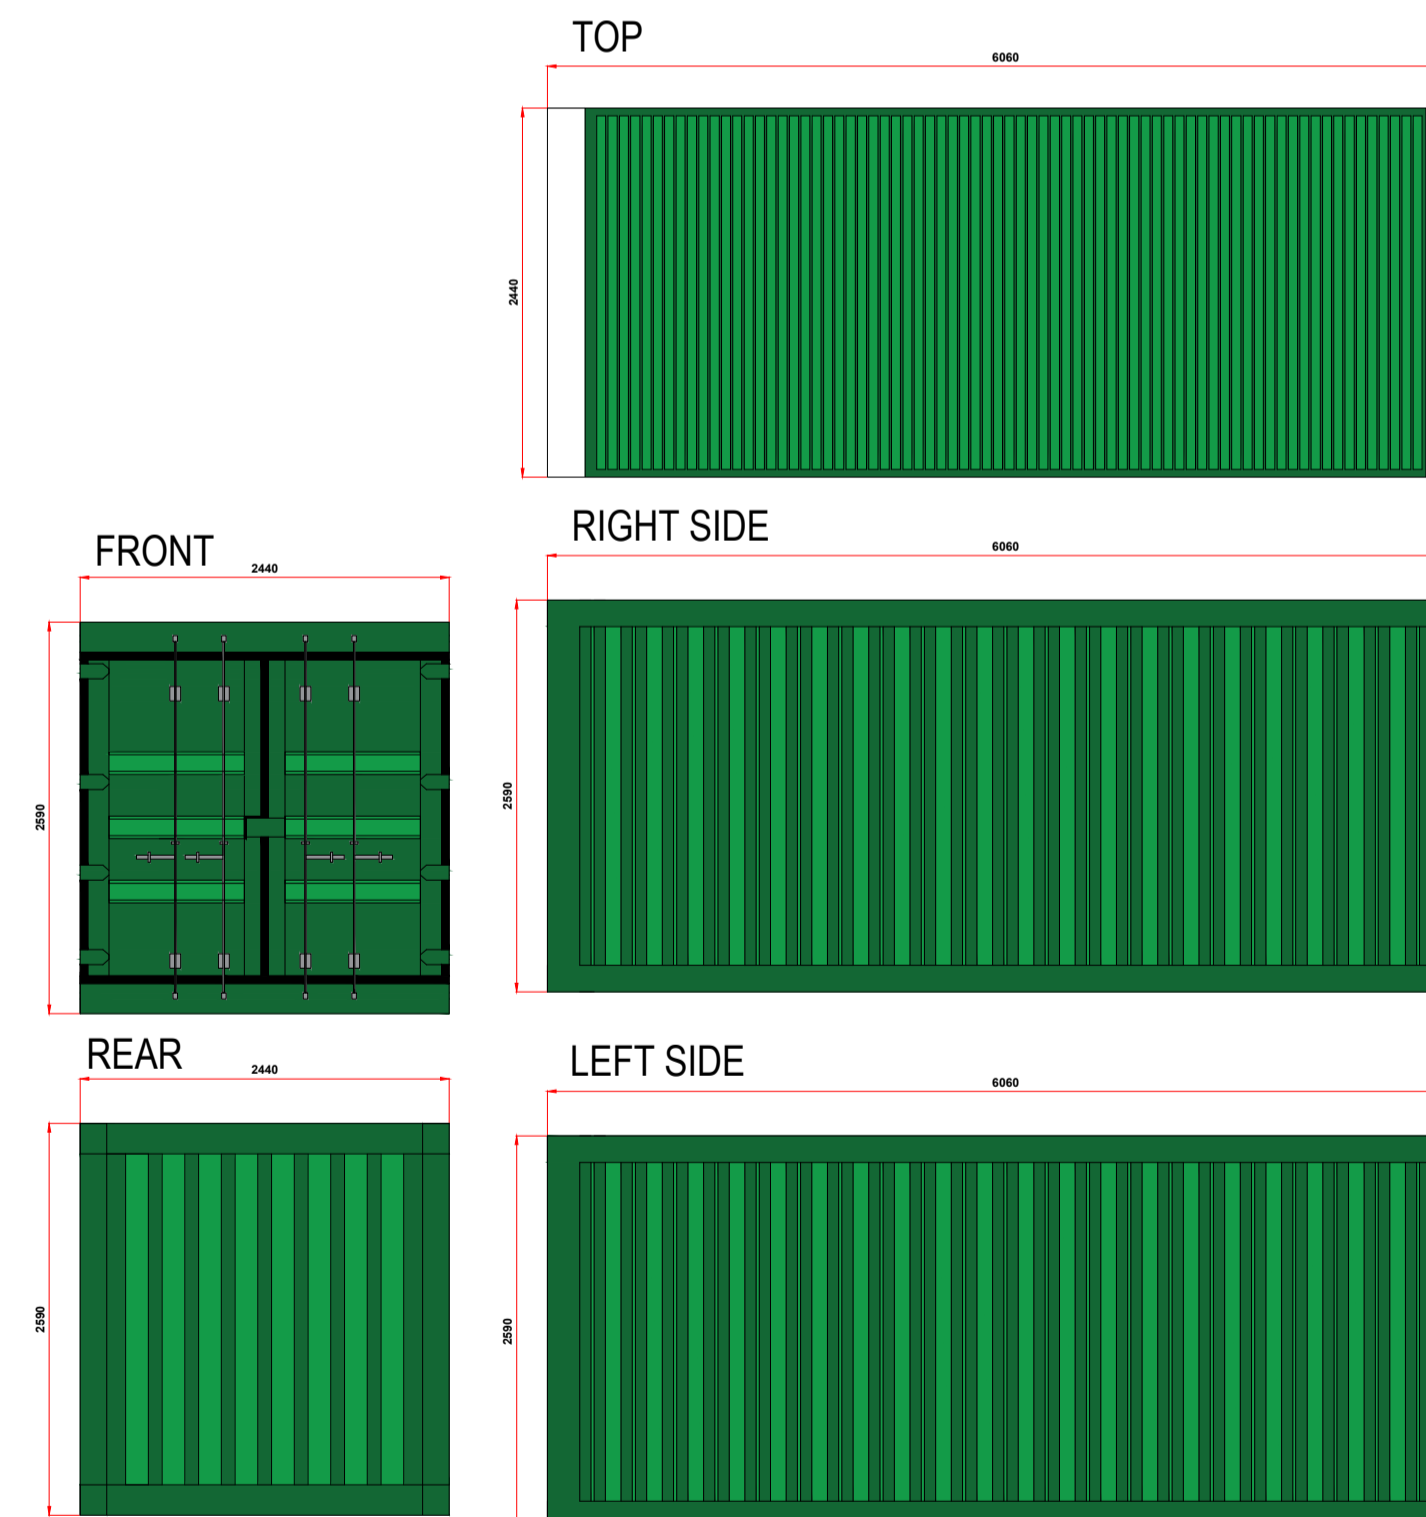

Maintenance Steel Storage Container

00	PLANNING ISSUE	ME	WB	23.08.23
REV	DESCRIPTION	REV	CK	DATE

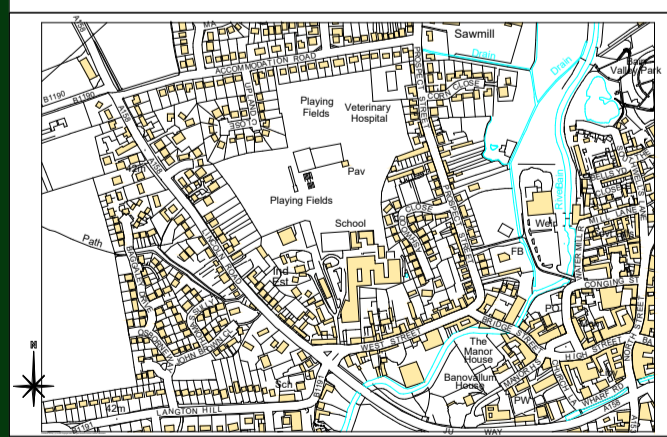

AUTHOR		ME	
TITLE			
Queen Elizabeth Grammar School Creation of an AGP Proposed Elevation			
PROJECT	SCALE	SIZE	
SC104	1:50	A1	
DRAWING No	REVISION		
05	00		