


CLIENT:

**Mr. & Mrs. M. BLEAKEN**


PROJECT:

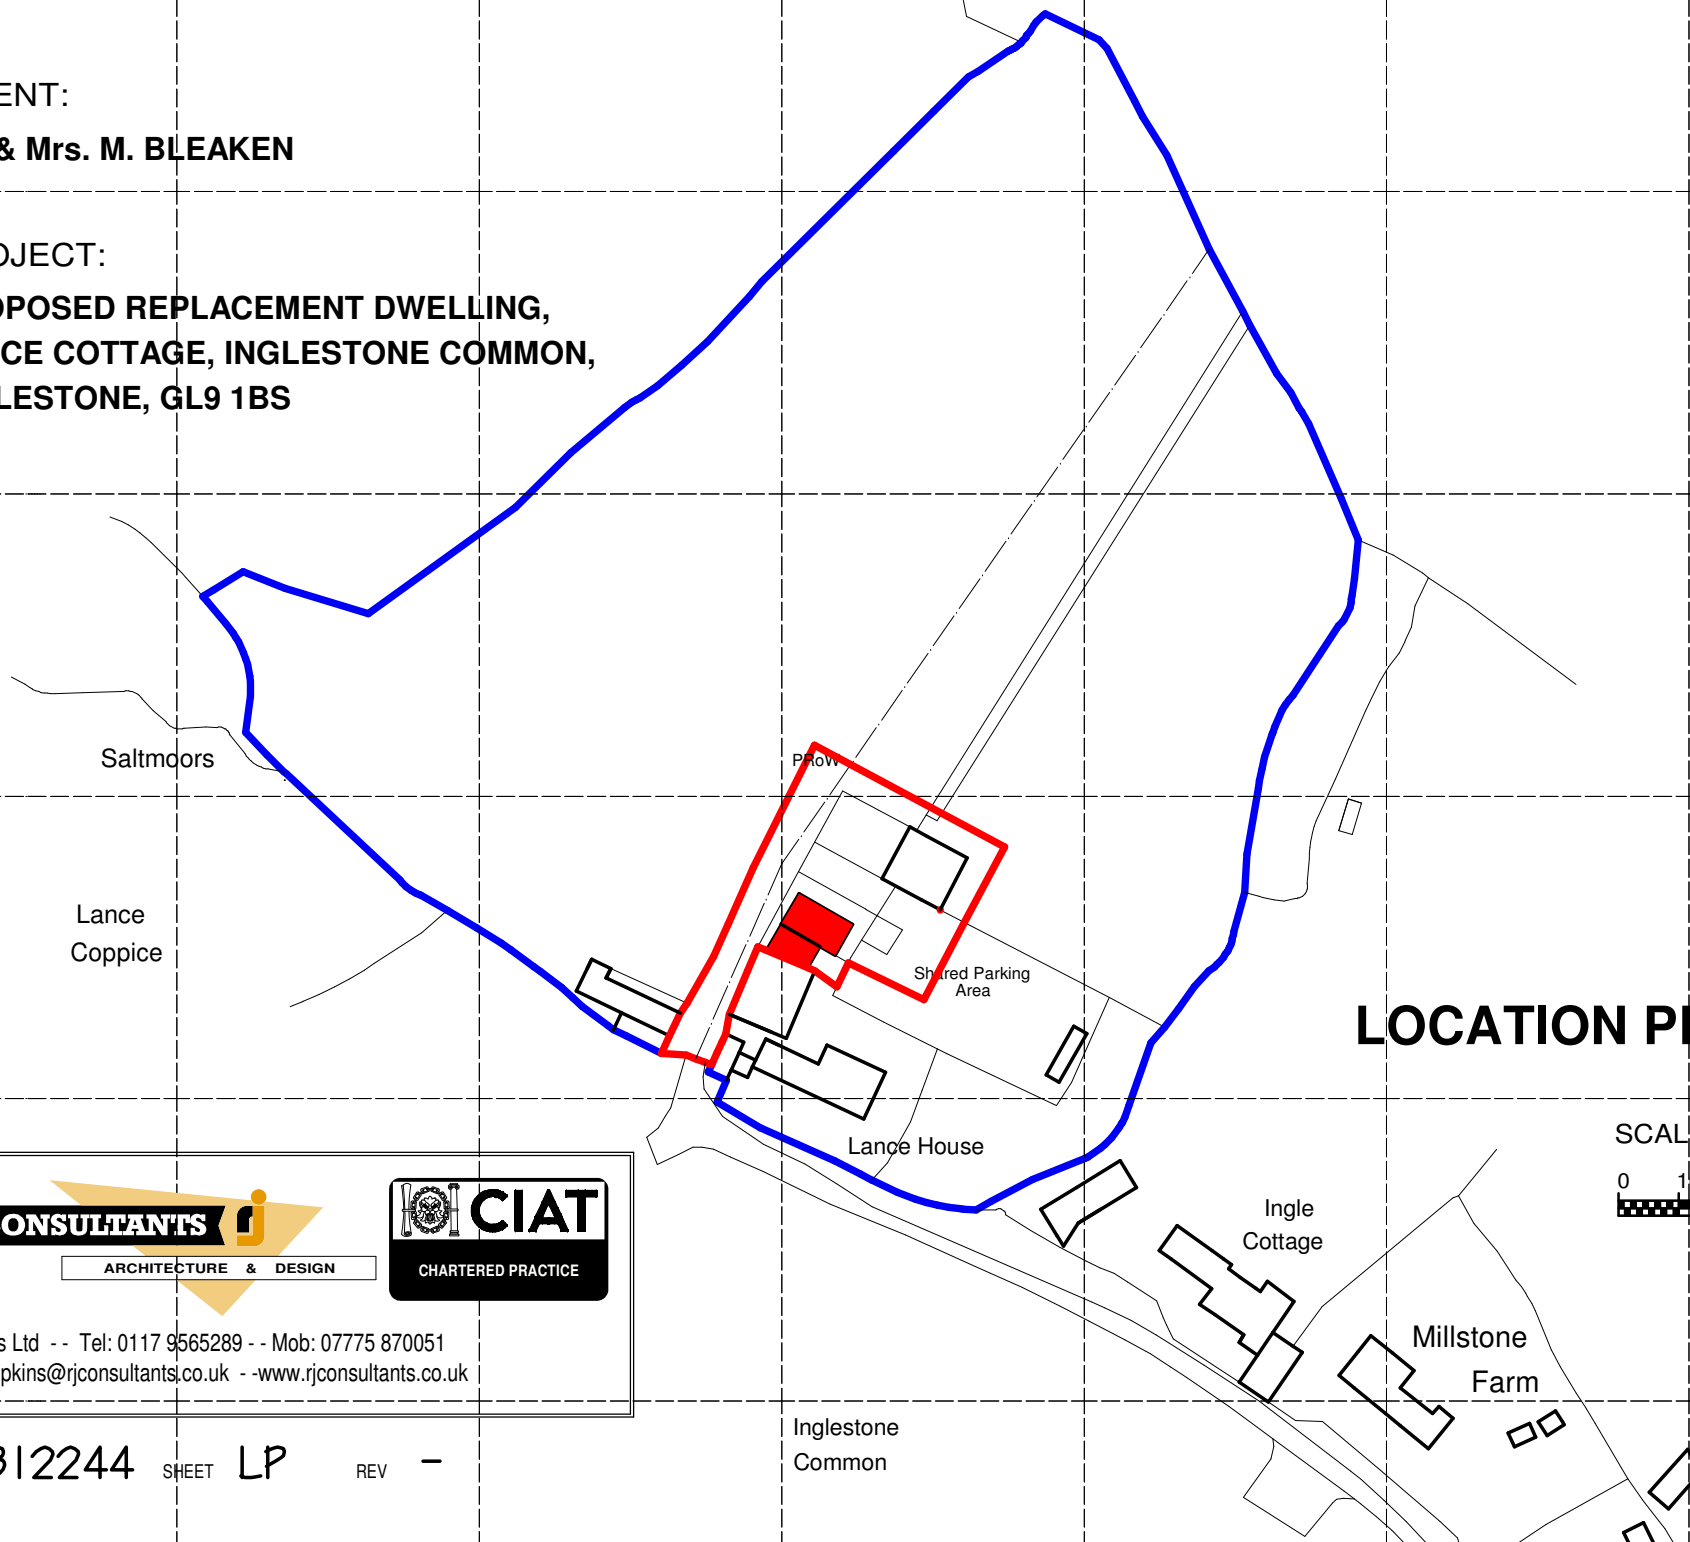

**PROPOSED REPLACEMENT DWELLING,  
LANCE COTTAGE, INGLESTONE COMMON,  
INGLESTONE, GL9 1BS**



# LOCATION PLAN 1:1250

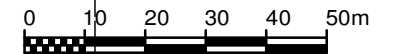SCALE 1:1250 @ A4





R & J Consultants Ltd -- Tel: 0117 9565289 -- Mob: 07775 870051  
EMAIL: richardhopkins@rjconsultants.co.uk -- www.rjconsultants.co.uk

Inglestone  
Common