


Existing Access Driveway

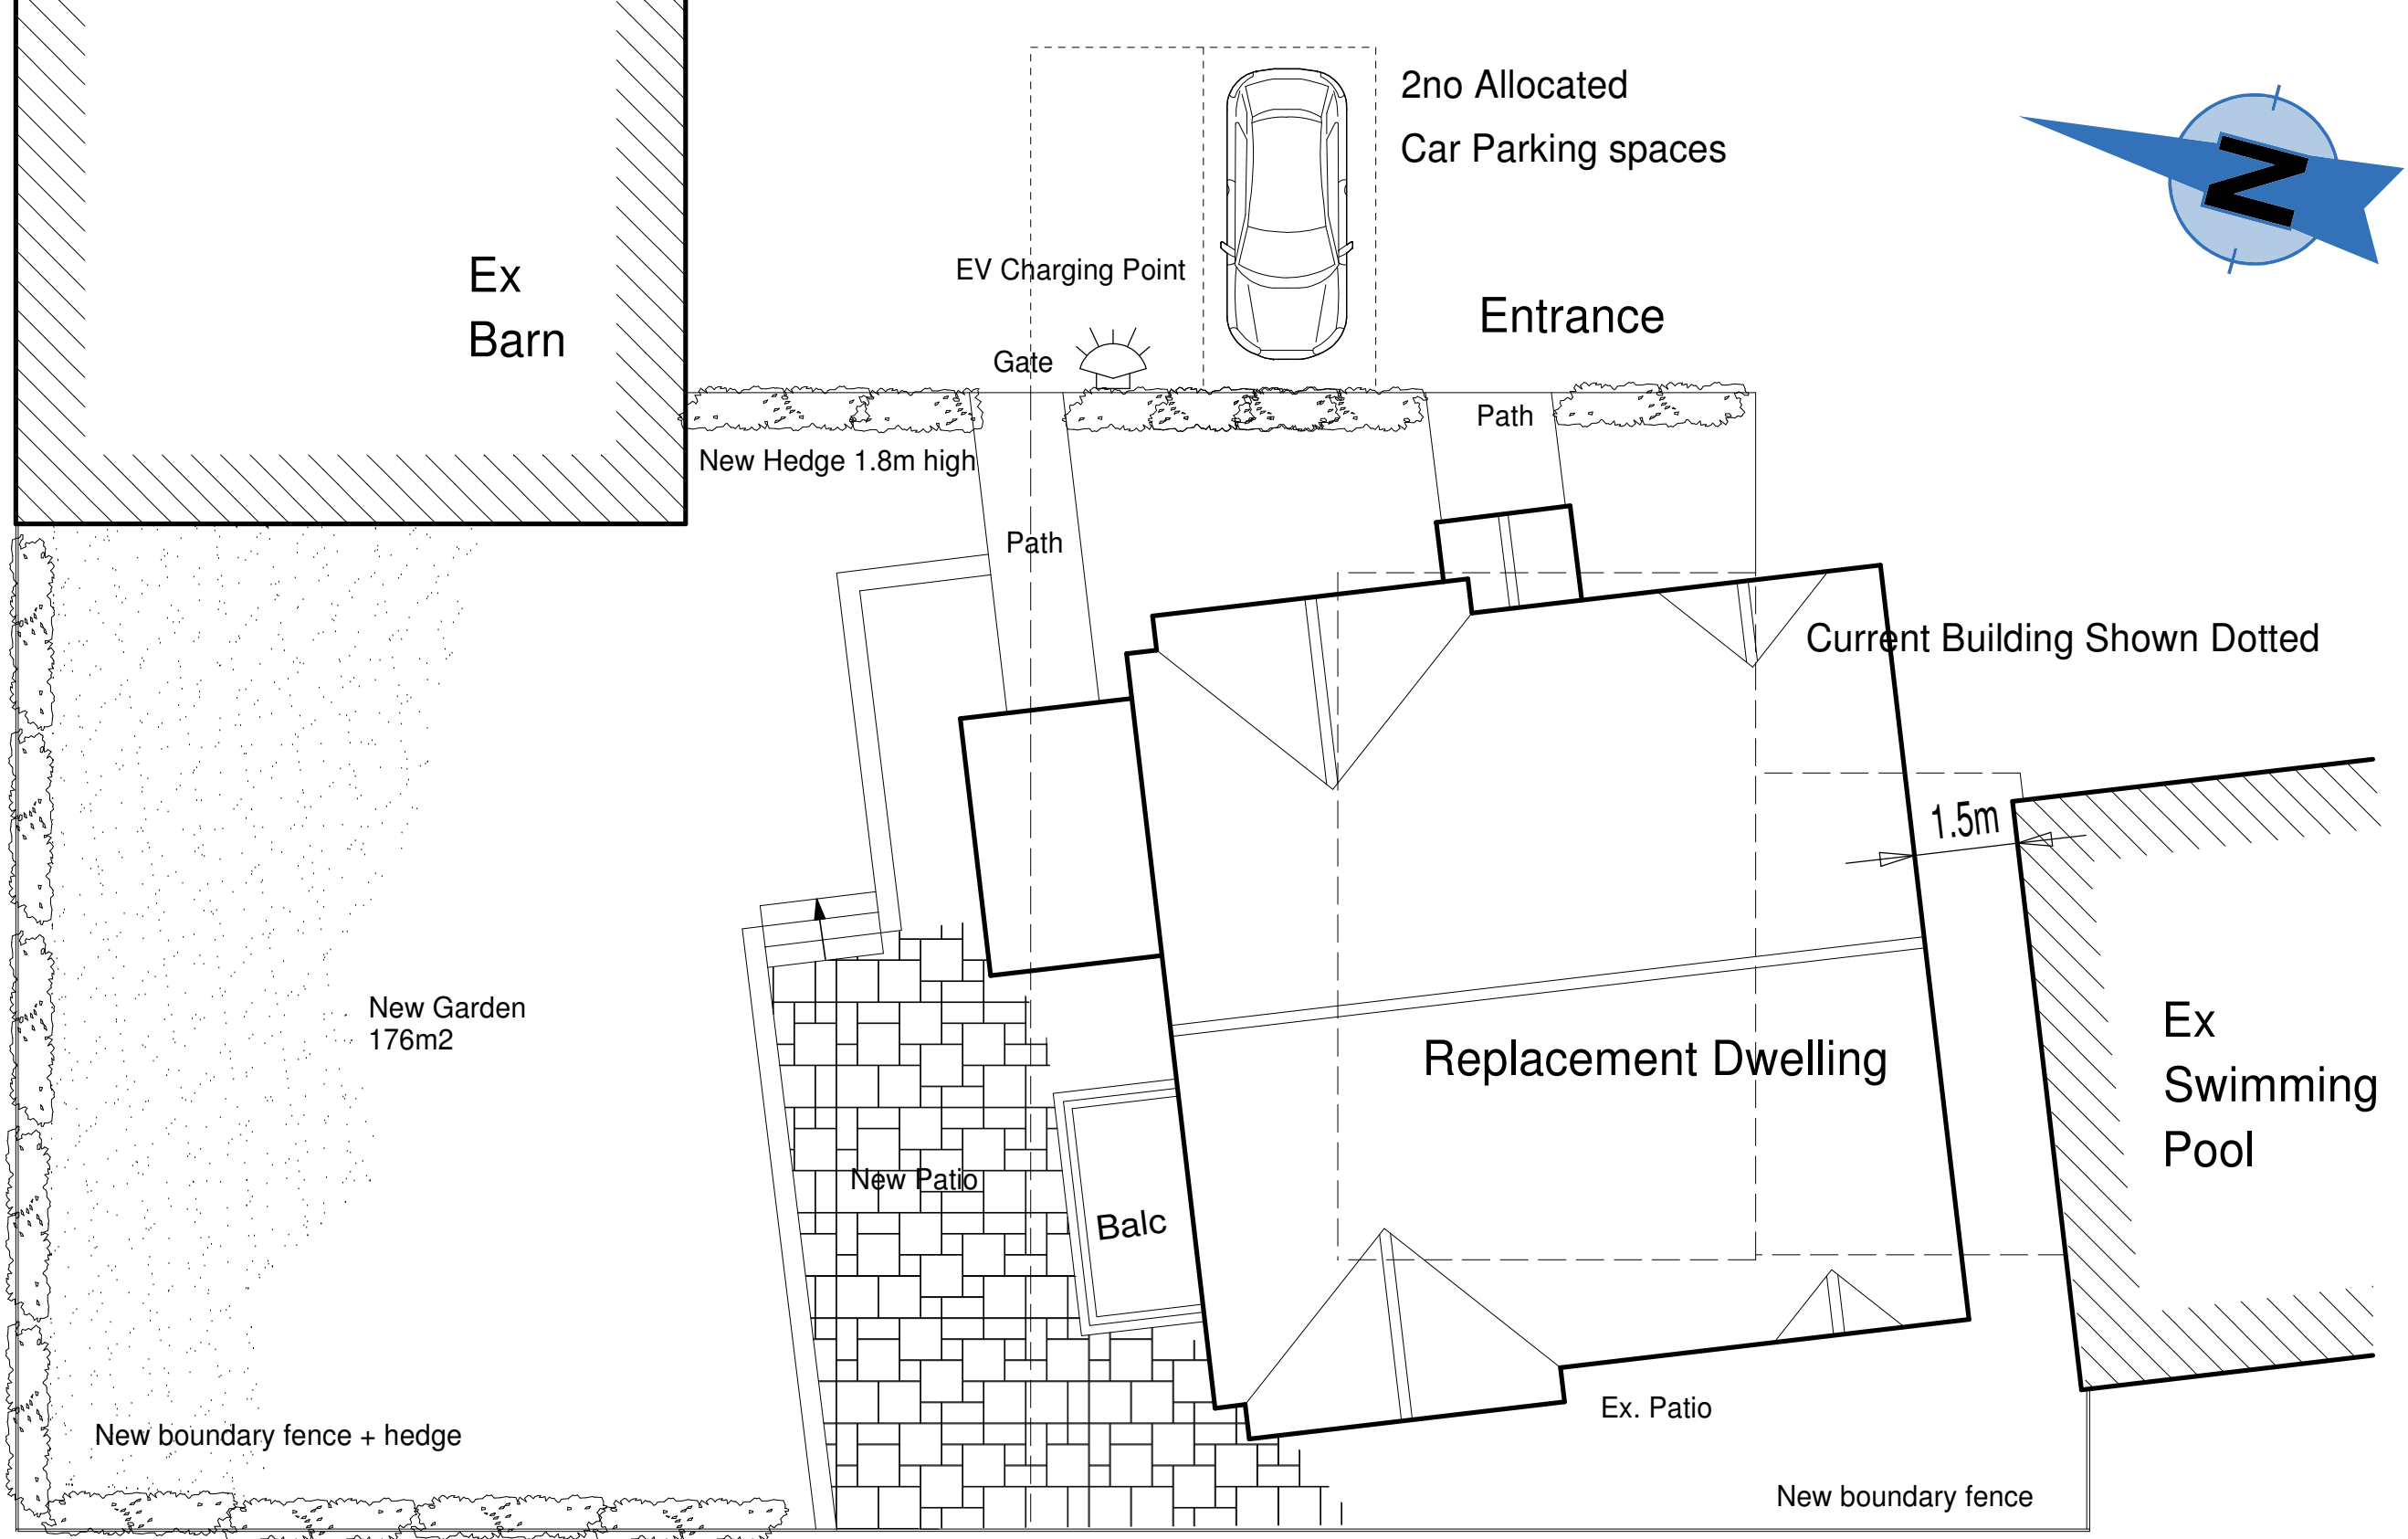

Existing Access Driveway

CLIENT:
Mr. & Mrs. M. BLEAKEN

PROJECT:
PROPOSED REPLACEMENT DWELLING
LANCE COTTAGE, INGLESTONE COMMON,
INGLESTONE, GLOS



PROPOSED SITE PLAN 1:100

R & J CONSULTANTS
ARCHITECTURE & DESIGN

CIAT
CHARTERED PRACTICE

R & J Consultants Ltd -- Tel: 0117 9565289 -- Mob: 07775 870051
Email: richardhopkins@rjconsultants.co.uk
Website: www.rjconsultants.co.uk