



**BLOCK PLAN - SCALE 1:500**

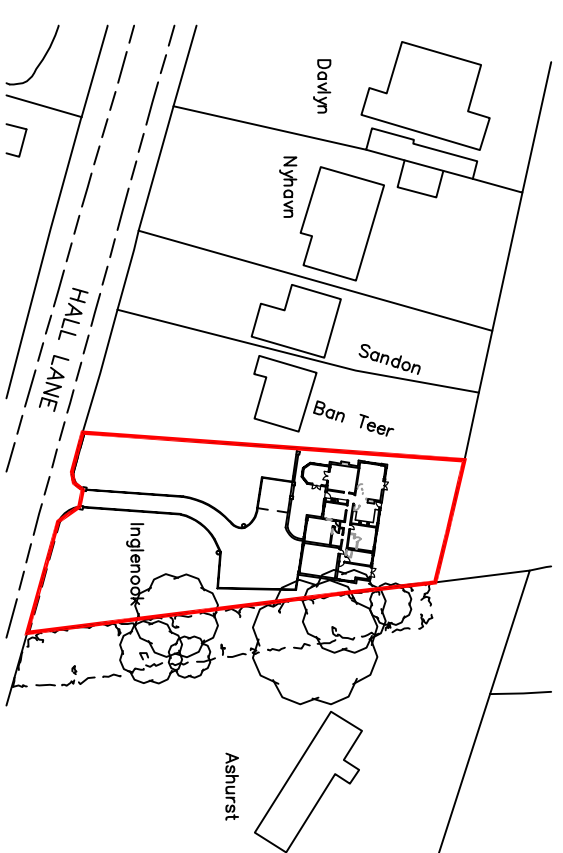

**LOCATION PLAN - SCALE 1:1250**

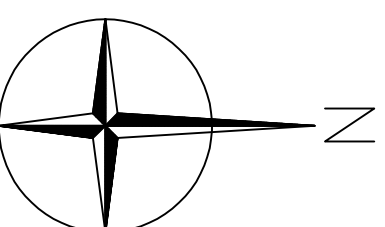

**PLAN GRID NORTH**



PROJECT: INGLENOK  
HALL LANE  
WRIGHTINGTON  
WN8 9EL

CLIENT: MR AND MRS P A BAINES  
Drawing Title SIGNAGE

LOCATION AND BLOCK PLANS

Drawing No.  
1762-PL-01

Date: AUG 2023

Scale: 1:1250/1:500 @A3

Revision:

Issue:

Renaissance Studio, No 1 Derby St, Leigh, Lancashire WN7 4PF  
Telephone: 01942 676360 . Fax: 01942 682084  
Email: info@pabarchitects.co.uk . www.pabarchitects.co.uk