



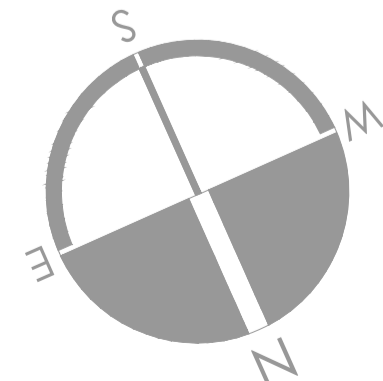

Yellow denotes existing Buxhall Vale buildings

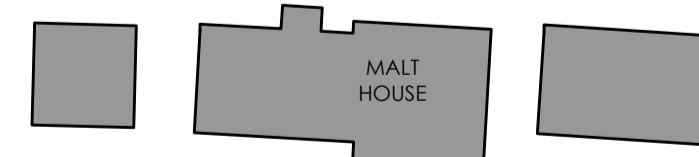

Site Layout Plan
 scale 1:500
 0 5 10 15 20 25m

Rev A Oct 15 Amendments...
LAST & TRICKER
 PARTNERSHIP
 3 Lower Brook Mews,
 Lower Brook Street,
 Ipswich, Suffolk, IP4 1RA,
 01473 252961 / 01473 233129
 www.lastandtricker.co.uk
 info@lastandtricker.co.uk

Client: Mr & Mrs R Stewart
 Project: New Boathouse at Buxhall Vale,
 Rectory Road,
 Buxhall,
 Suffolk,
 IP14 3DH

Drawing: Proposed Site Layout Plan

Date: Jul '23 Scale: 1:500 at A1 Drawn: BR
 Job No: 5614 Drwg No: 19 Revision: A