



SECTION B-B - AS APPROVED  
THROUGH PARKLAND TO FRONT OF BUXHALL VALE

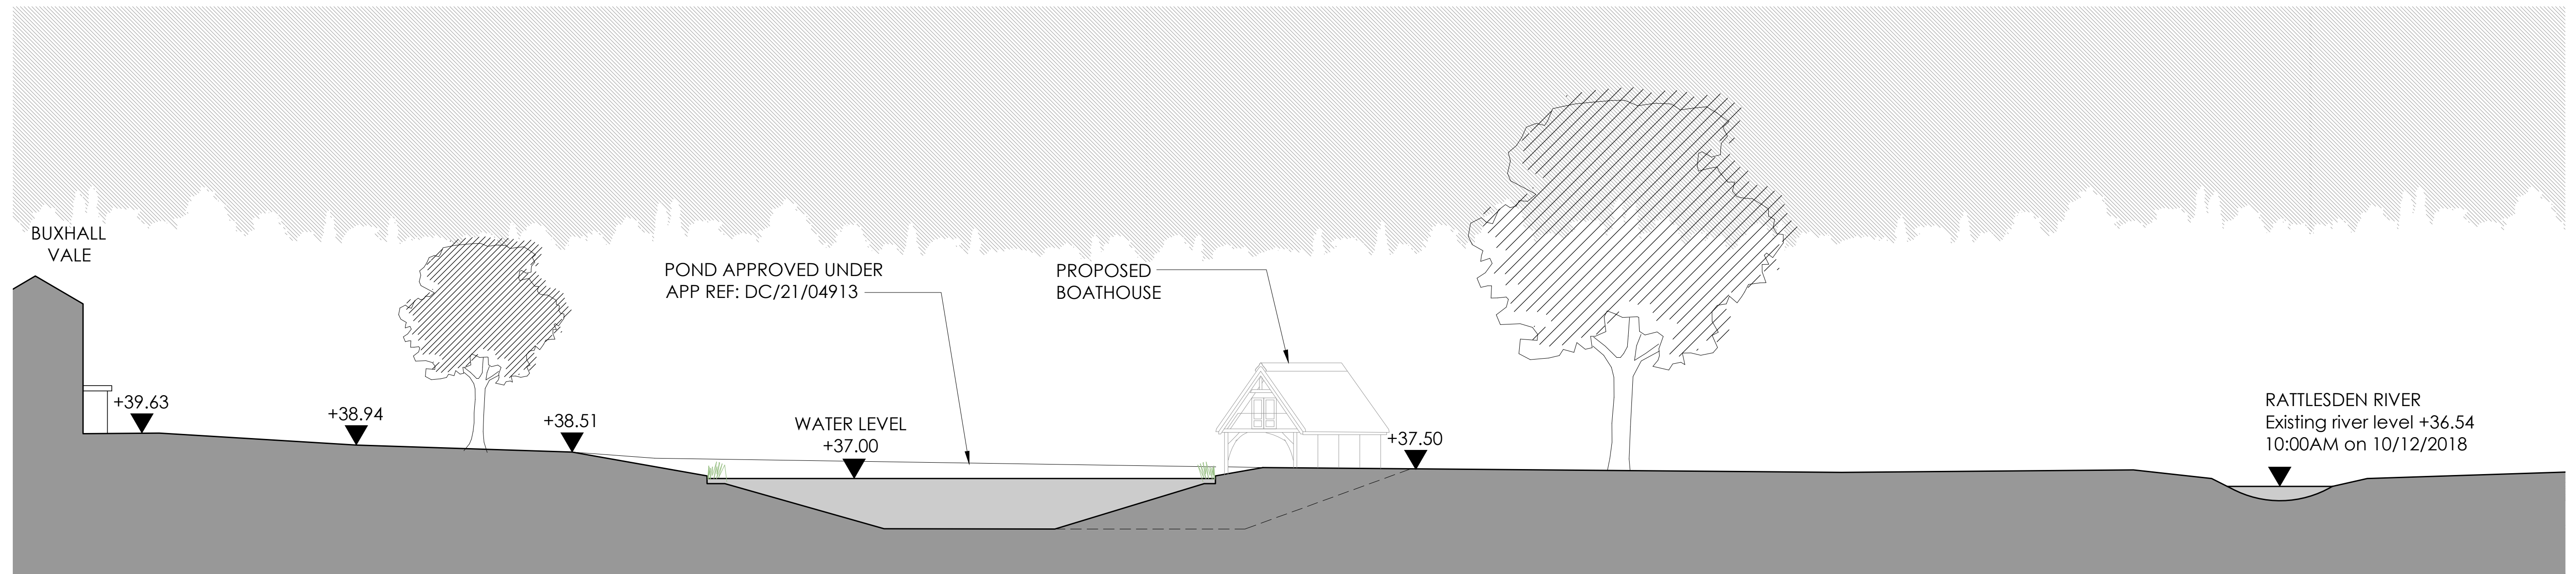

SECTION B-B - AS PROPOSED  
THROUGH PARKLAND TO FRONT OF BUXHALL VALE

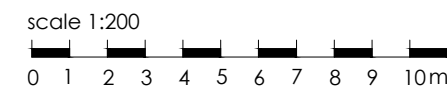