


This drawing and all of its elements are the property of James Ellis. Confidential information in this drawing belongs to James Ellis, all rights reserved.


GENERAL NOTES

1. All dimensions to be checked on site prior to putting work in hand.
2. Figured dimensions to take precedent over scaled positions.
3. Omissions and / or discrepancies to be discussed with architect prior to putting work in hand.
4. This drawing is to be read in conjunction with other documents issued by the architect.

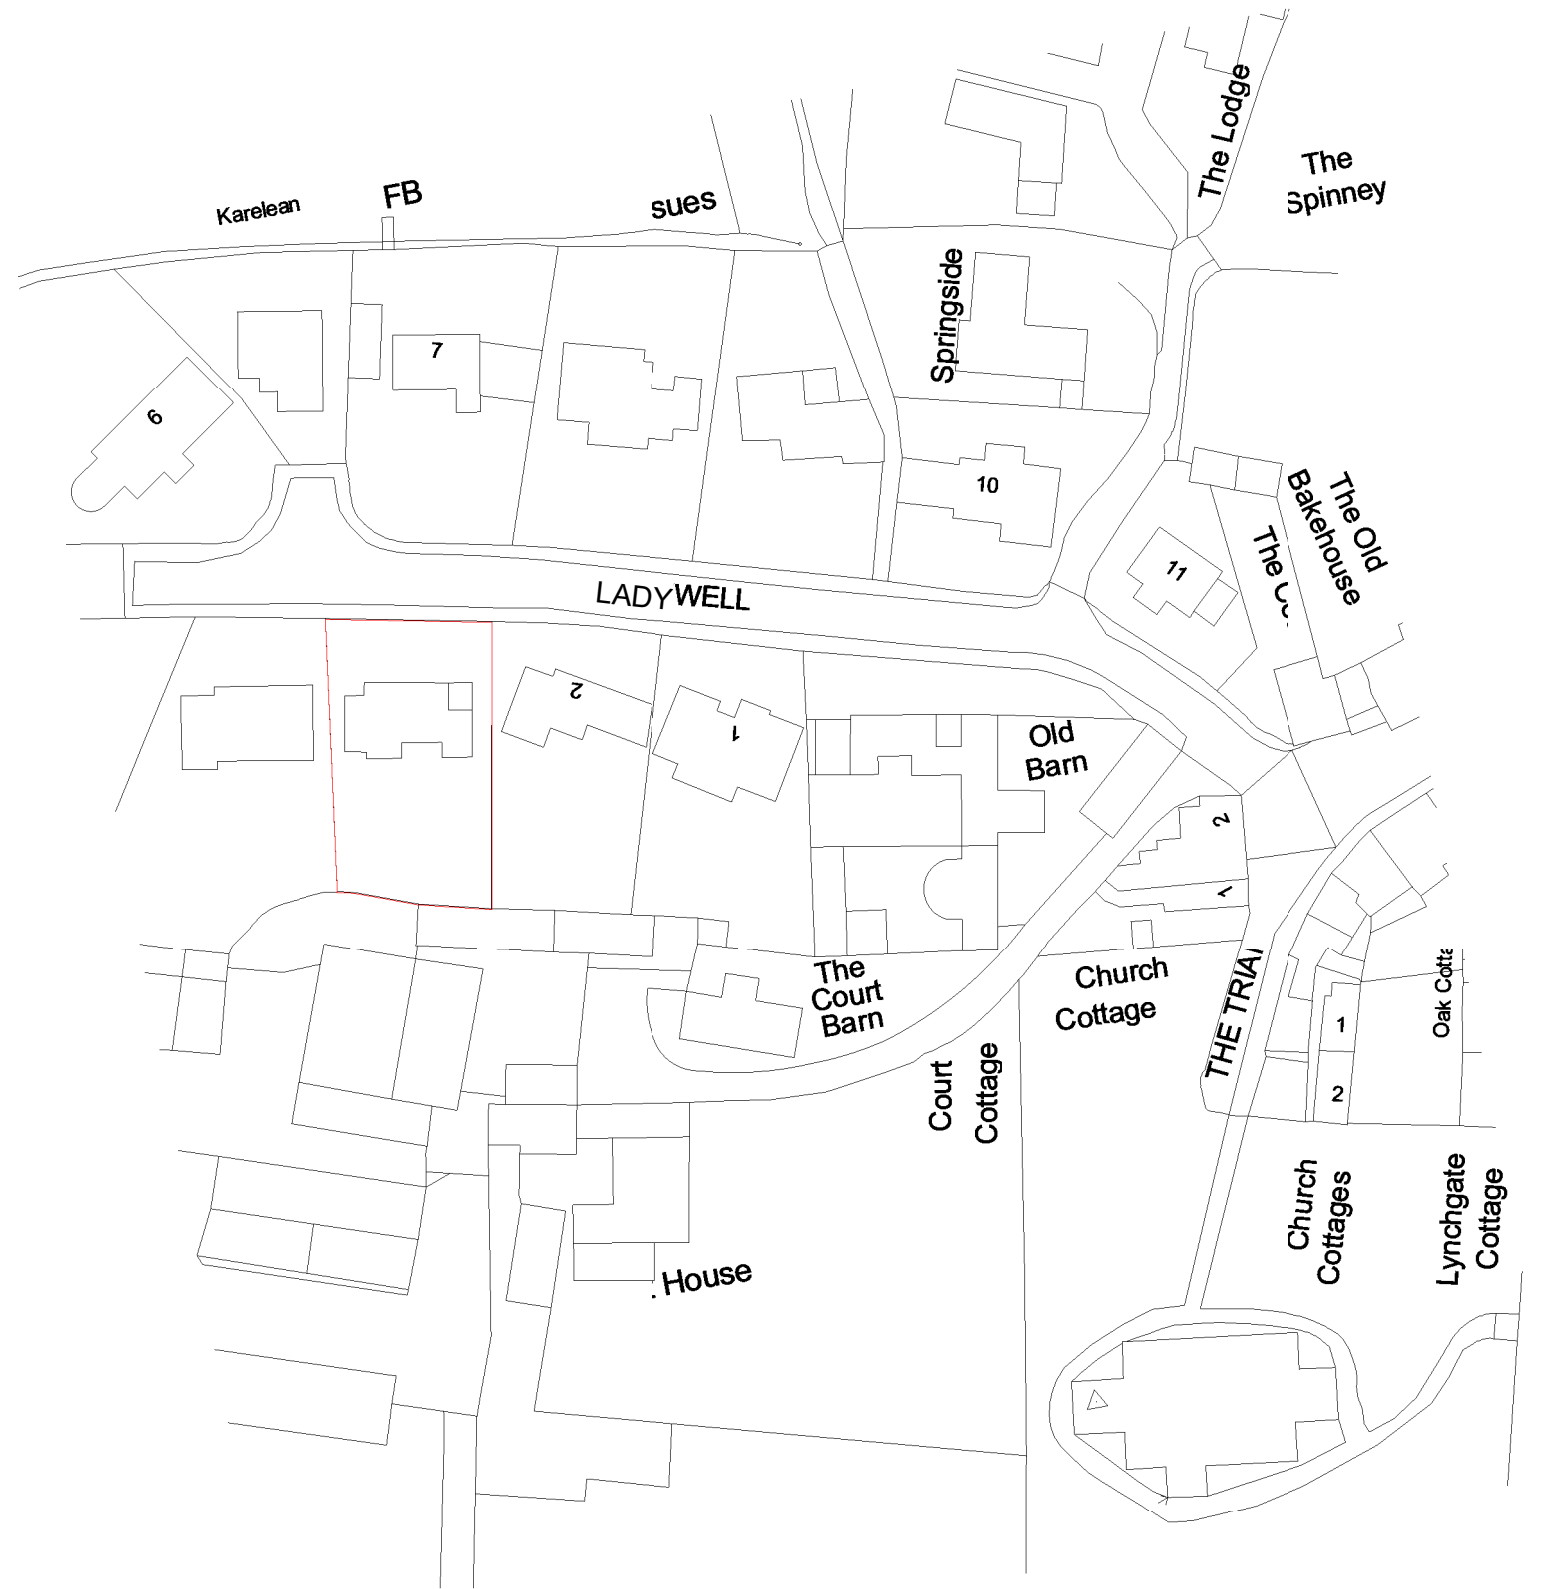


Location Plan

1 : 1000

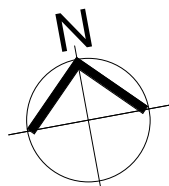

True North

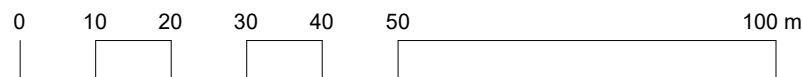

1:1000 SCALE BAR

Rev.	Date	Description	By

Revision Schedule

Project
Alterations to Existing Building
 Client Name
Mr & Mrs Richards

Project Address
3 Ladywell Wrington BS40 5LT

Drawing
Location Plan

Scale	Date
1 : 1000	Issue Date
Drawn By	Project No.
J. Ellis	2306
Drawing No.	Revision No.
001	

JAMES ELLIS ARCHITECTURE LTD
 CIAT Chartered Practice
 ellis.jw@hotmail.com
 mobile +44 (0) 74 984 82920
 201 Highridge Road Bristol BS13 8JA