


EXISTING  
1:500

PROPOSED  
1:500

SCALE BAR - 1:500 (M)

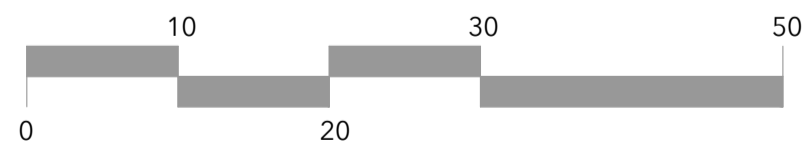

Proposed Extension and Alterations,  
Mount Airey House, Ellerker. HU15 2DA  
for Mr & Mrs D. Record

THIS DRAWING MAY ONLY BE SCALED FOR PLANNING PURPOSES, NOT FOR CONSTRUCTION  
ALL DIMENSIONS, SETTING OUT, LEVELS ETC. TO BE CHECKED ON SITE  
THIS DRAWING MUST BE READ IN CONJUNCTION WITH OTHER RELEVANT SPECIFICATIONS AND DRAWINGS  
THIS DRAWING MUST NOT BE USED FOR LAND TRANSFER PURPOSES

Revisions

Client MR & MRS D. RECORD  
Project PROPOSED EXTENSION AND ALTERATIONS,  
MOUNT AIREY HOUSE, ELLERKER. HU15 2DA  
Title BLOCK PLANS  
Prj No 23-118 Scale 1:500@A1  
Drg No 002 Date 15/08/2023  
Revision - Drawn AS



graham  
binnington  
architects

23a North Bar Within Beverley HU17 8DB  
Tel 01482 867731  
info@grahambinningtonarchitects.co.uk ©

BLOCK PLAN