


SCALE BAR - 1:1250 (M)

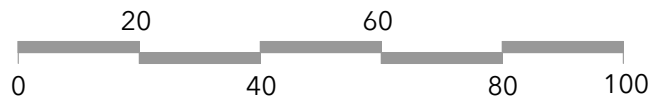

Client MR & MRS D. RECORD

Project PROPOSED EXTENSION AND ALTERATIONS,
MOUNT AIREY HOUSE, ELLERKER. HU15 2DA

Title LOCATION PLAN

Prj No 23-118

Scale 1:1250@A4

Drg No 001

Date 15/08/2023

Revision -

Drawn 001



graham
binnington
architects

23a North Bar Within Beverley HU17 8DB

Tel 01482 867731

info@grahambinningtonarchitects.co.uk

©