
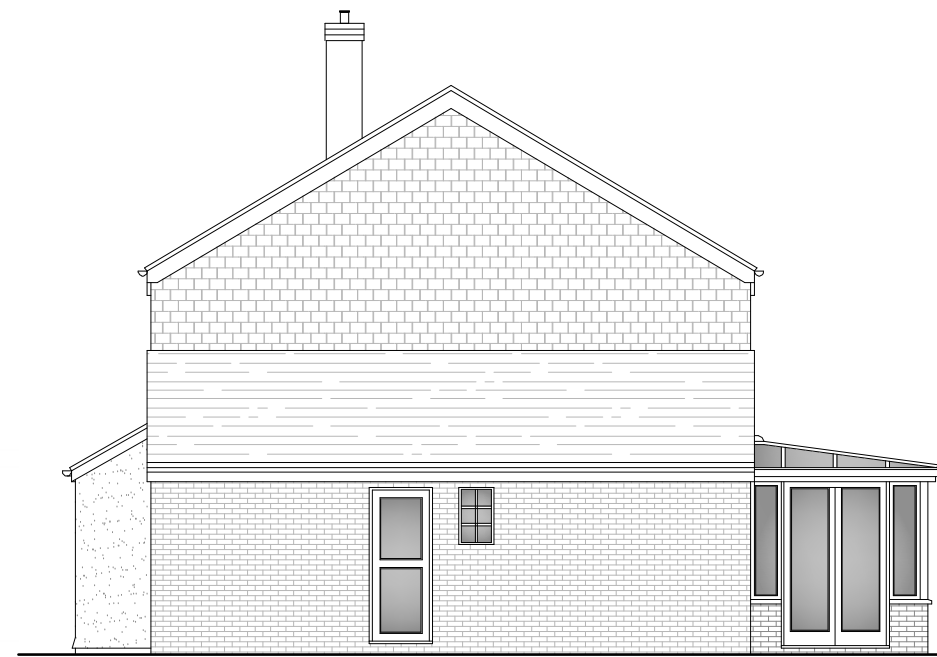
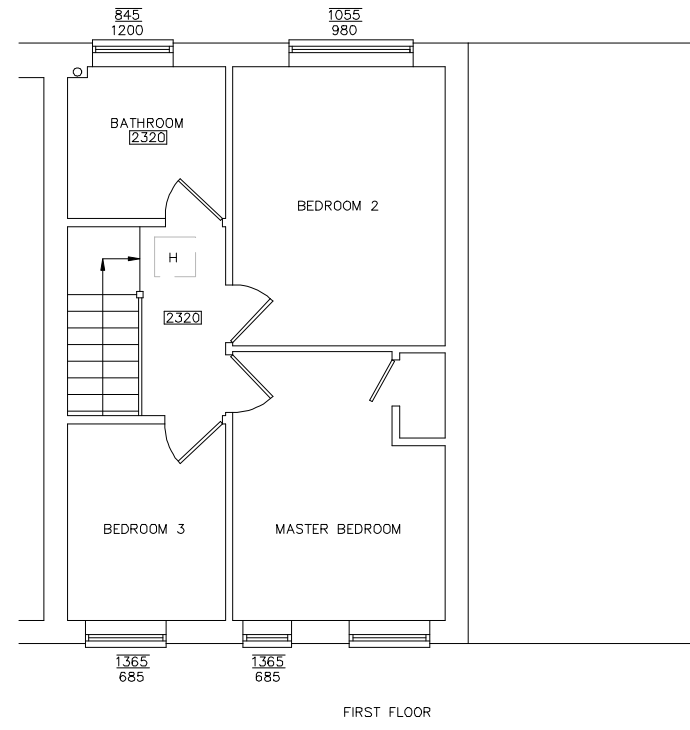


Schedule of Revisions:		
Rev:	Description:	Date:
X	X	X

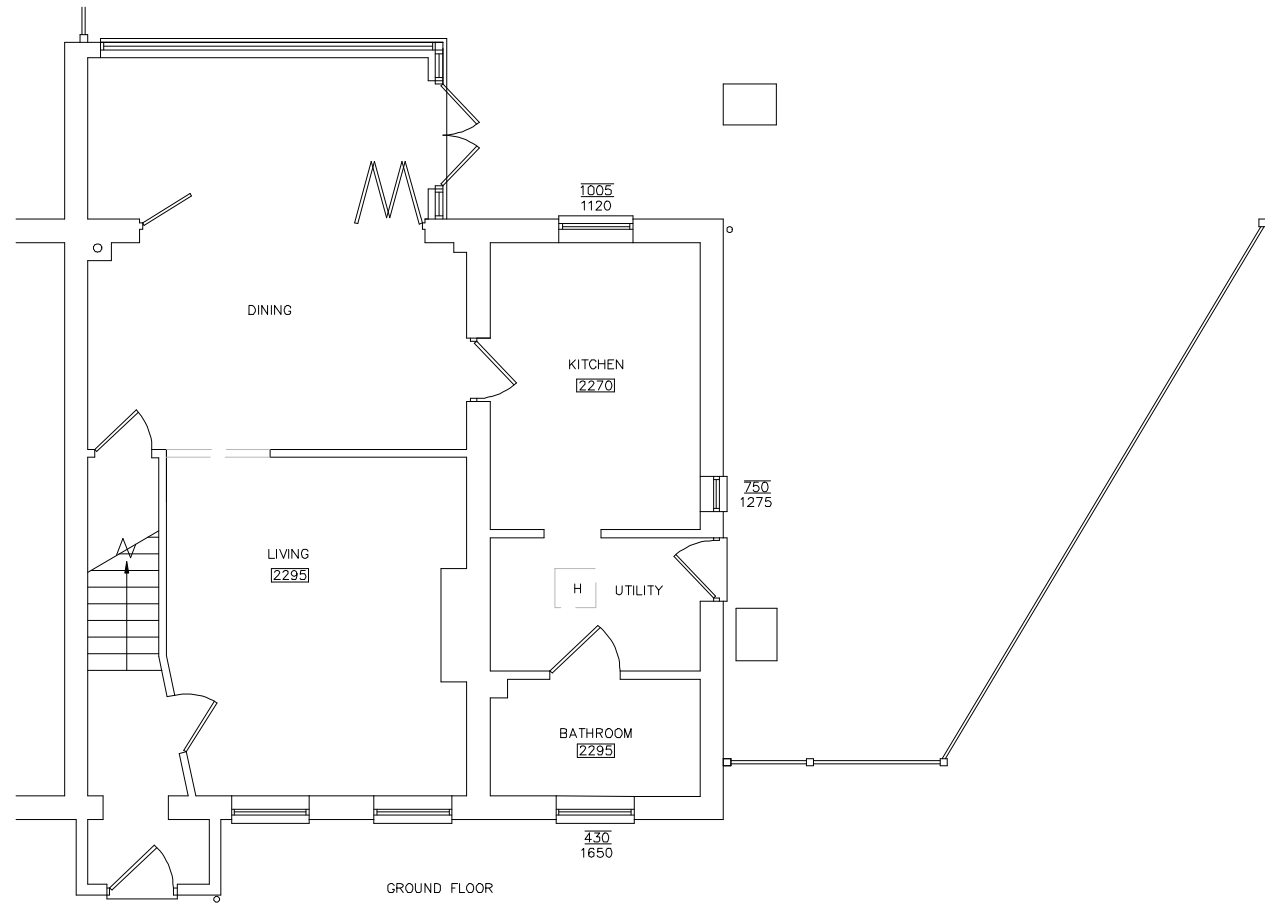

CANNON
Architectural Design Ltd.
36 Town Street, Thaxted, DUMLOW, Essex, CM6 2LA
www.cannonad.co.uk
info@cannonad.co.uk
+44 (0)1799 334 113

CIAT
ARB
Architects
Registration
Board

Client:
Oldhamstead

Project:
15 Cherry Garden Lane, Newport

Drawing:
Plans and Elevations as Existing

Scale: As Indicated @ A3
Date: 11.04.23
Drawing No: 226 - 02

Scale: 1:100

Checked By: _____
Revision: _____



THIS DRAWING IS A COPYRIGHT
All dimension to be checked on site or in the workshop before work commences.
Only figured dimensions to be worked to. Any discrepancies to be reported to
CANNON Architectural Design Ltd.