


GROUND FLOOR PLAN

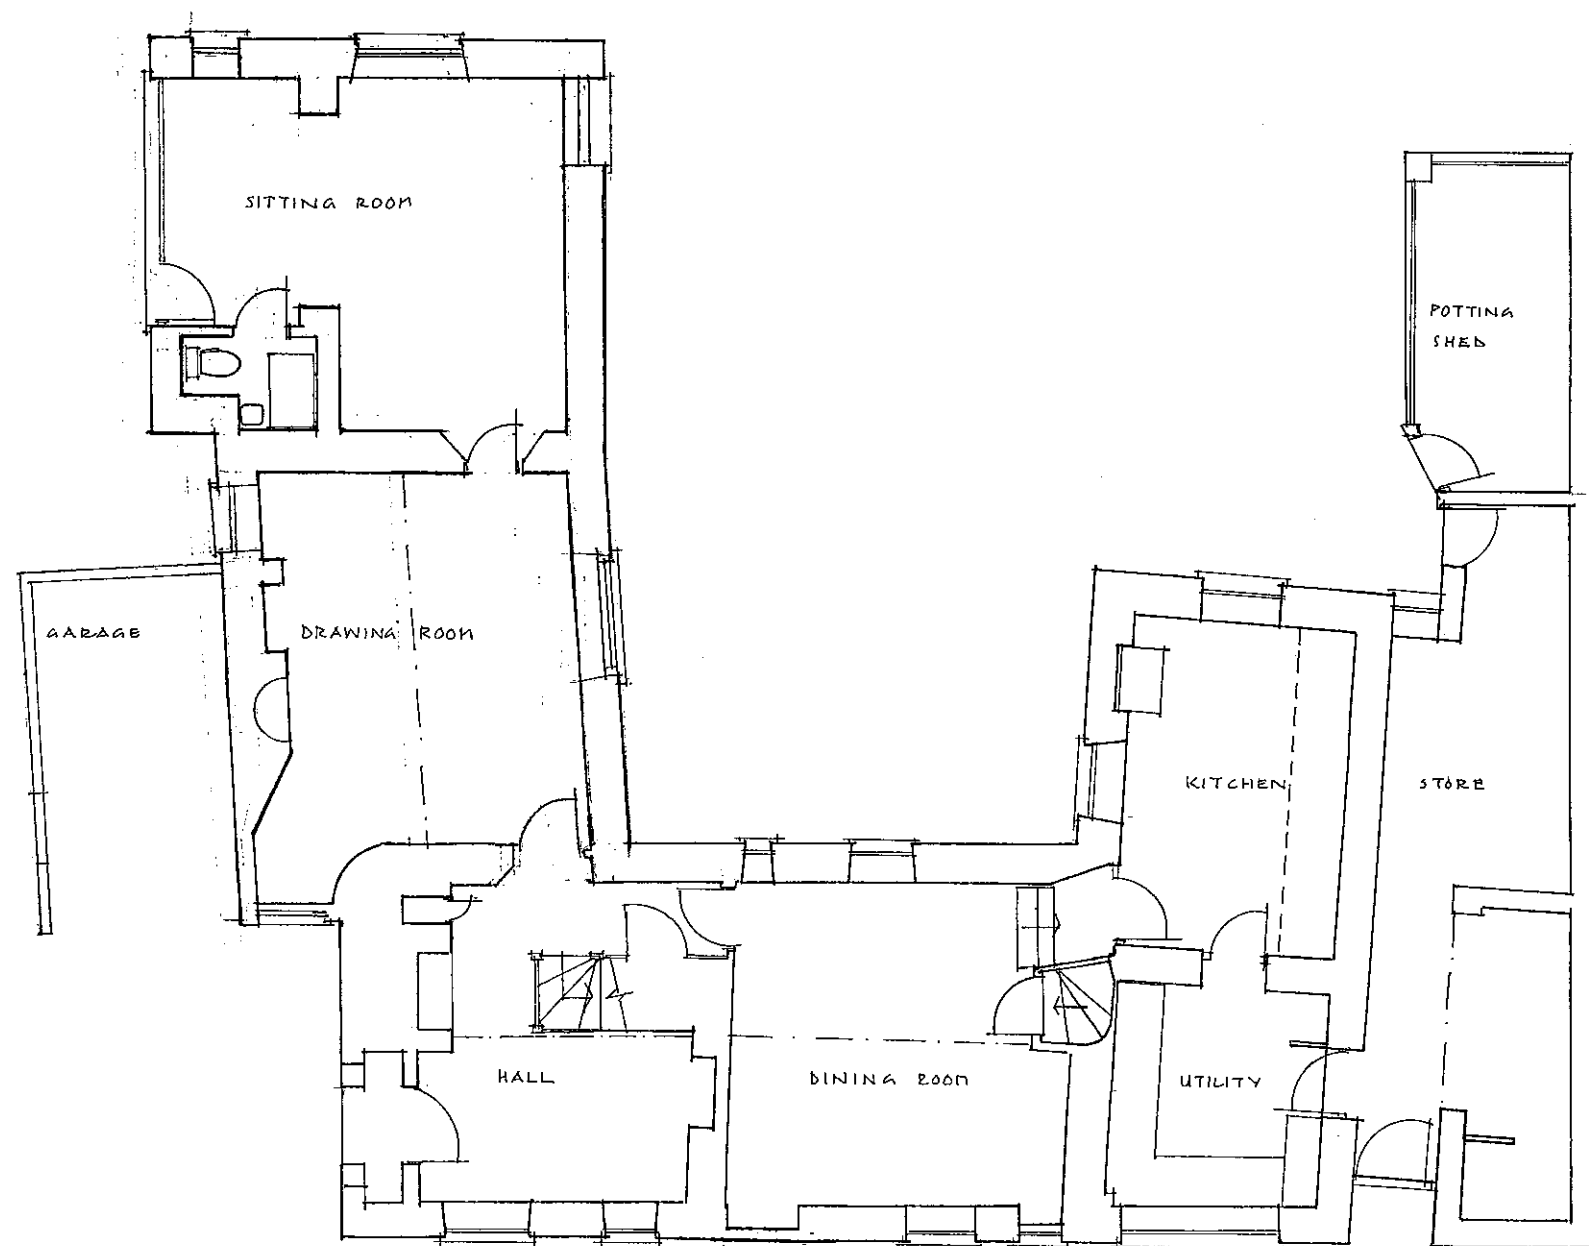

THE LODGE OVER NORTON PARK

EXISTING PLANS

954/02 1:100 @ A3 JULY 2022

Julie Barnes Architect