



north

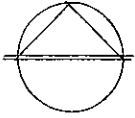

FFL DINING ROOM 218.25

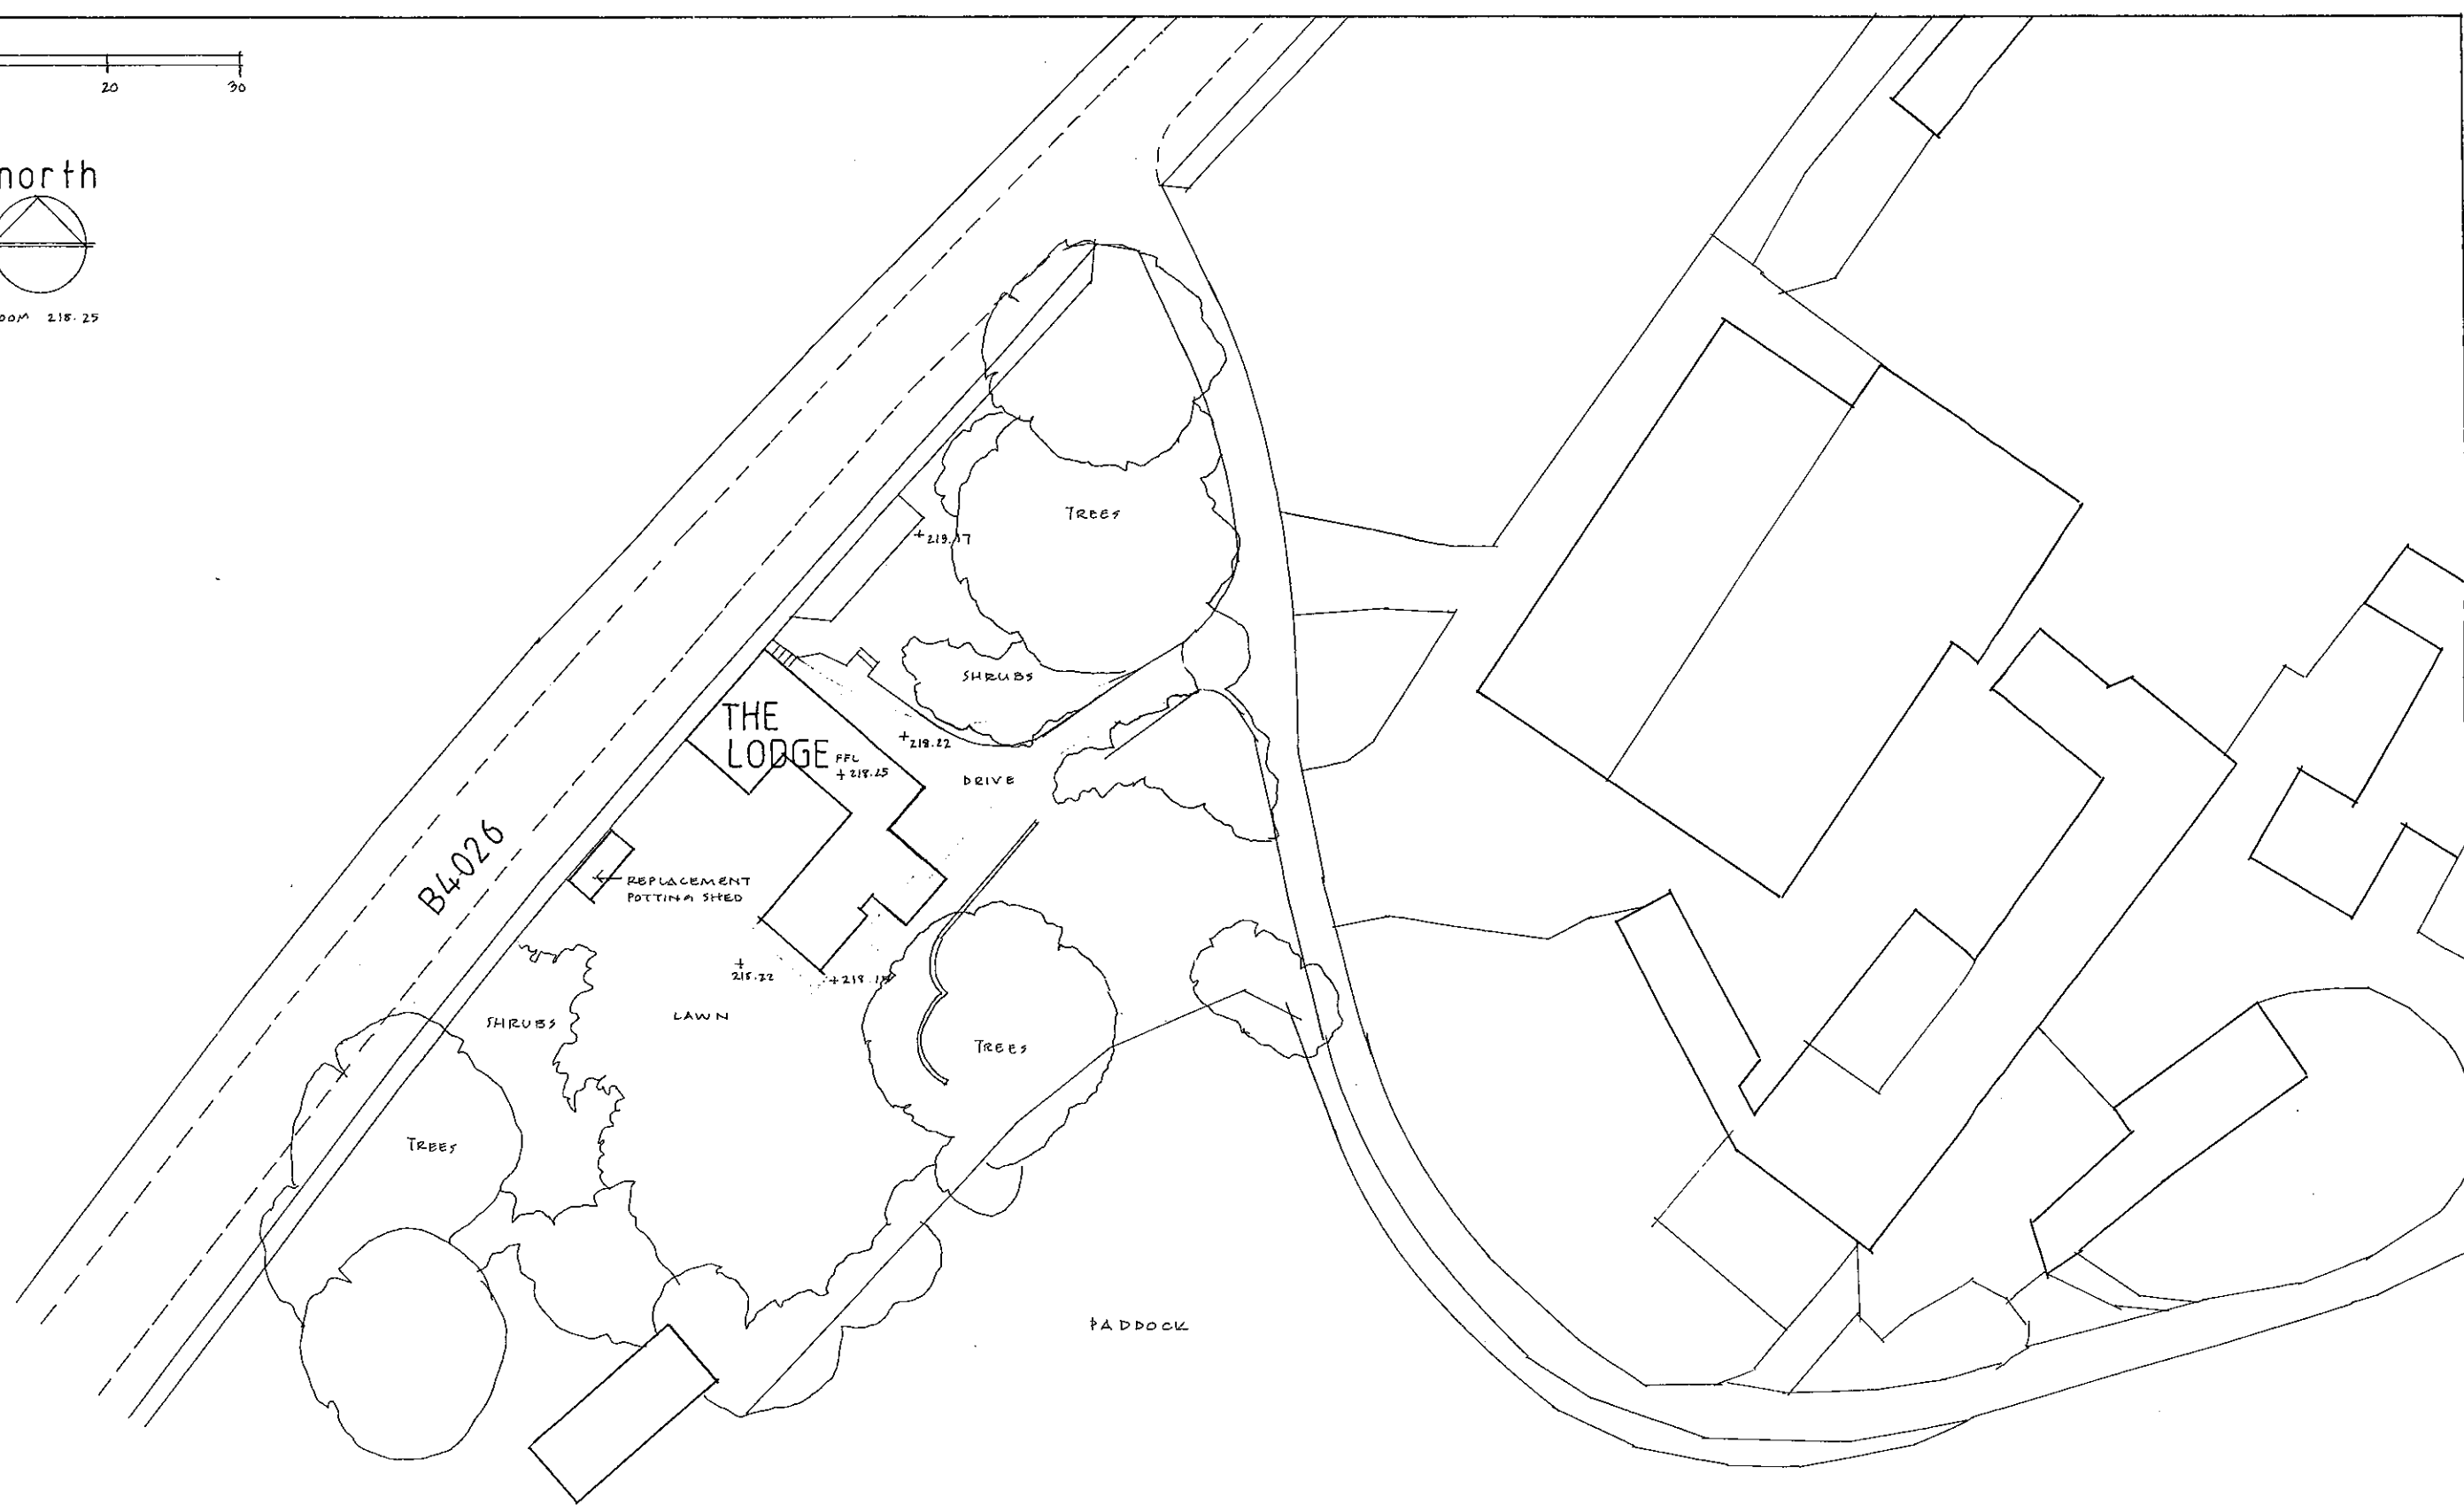

THE LODGE OVER NORTON PARK

BLOCK PLAN

954/17 1:500 @ A3 APRIL 2023

Julie Barnes Architect