


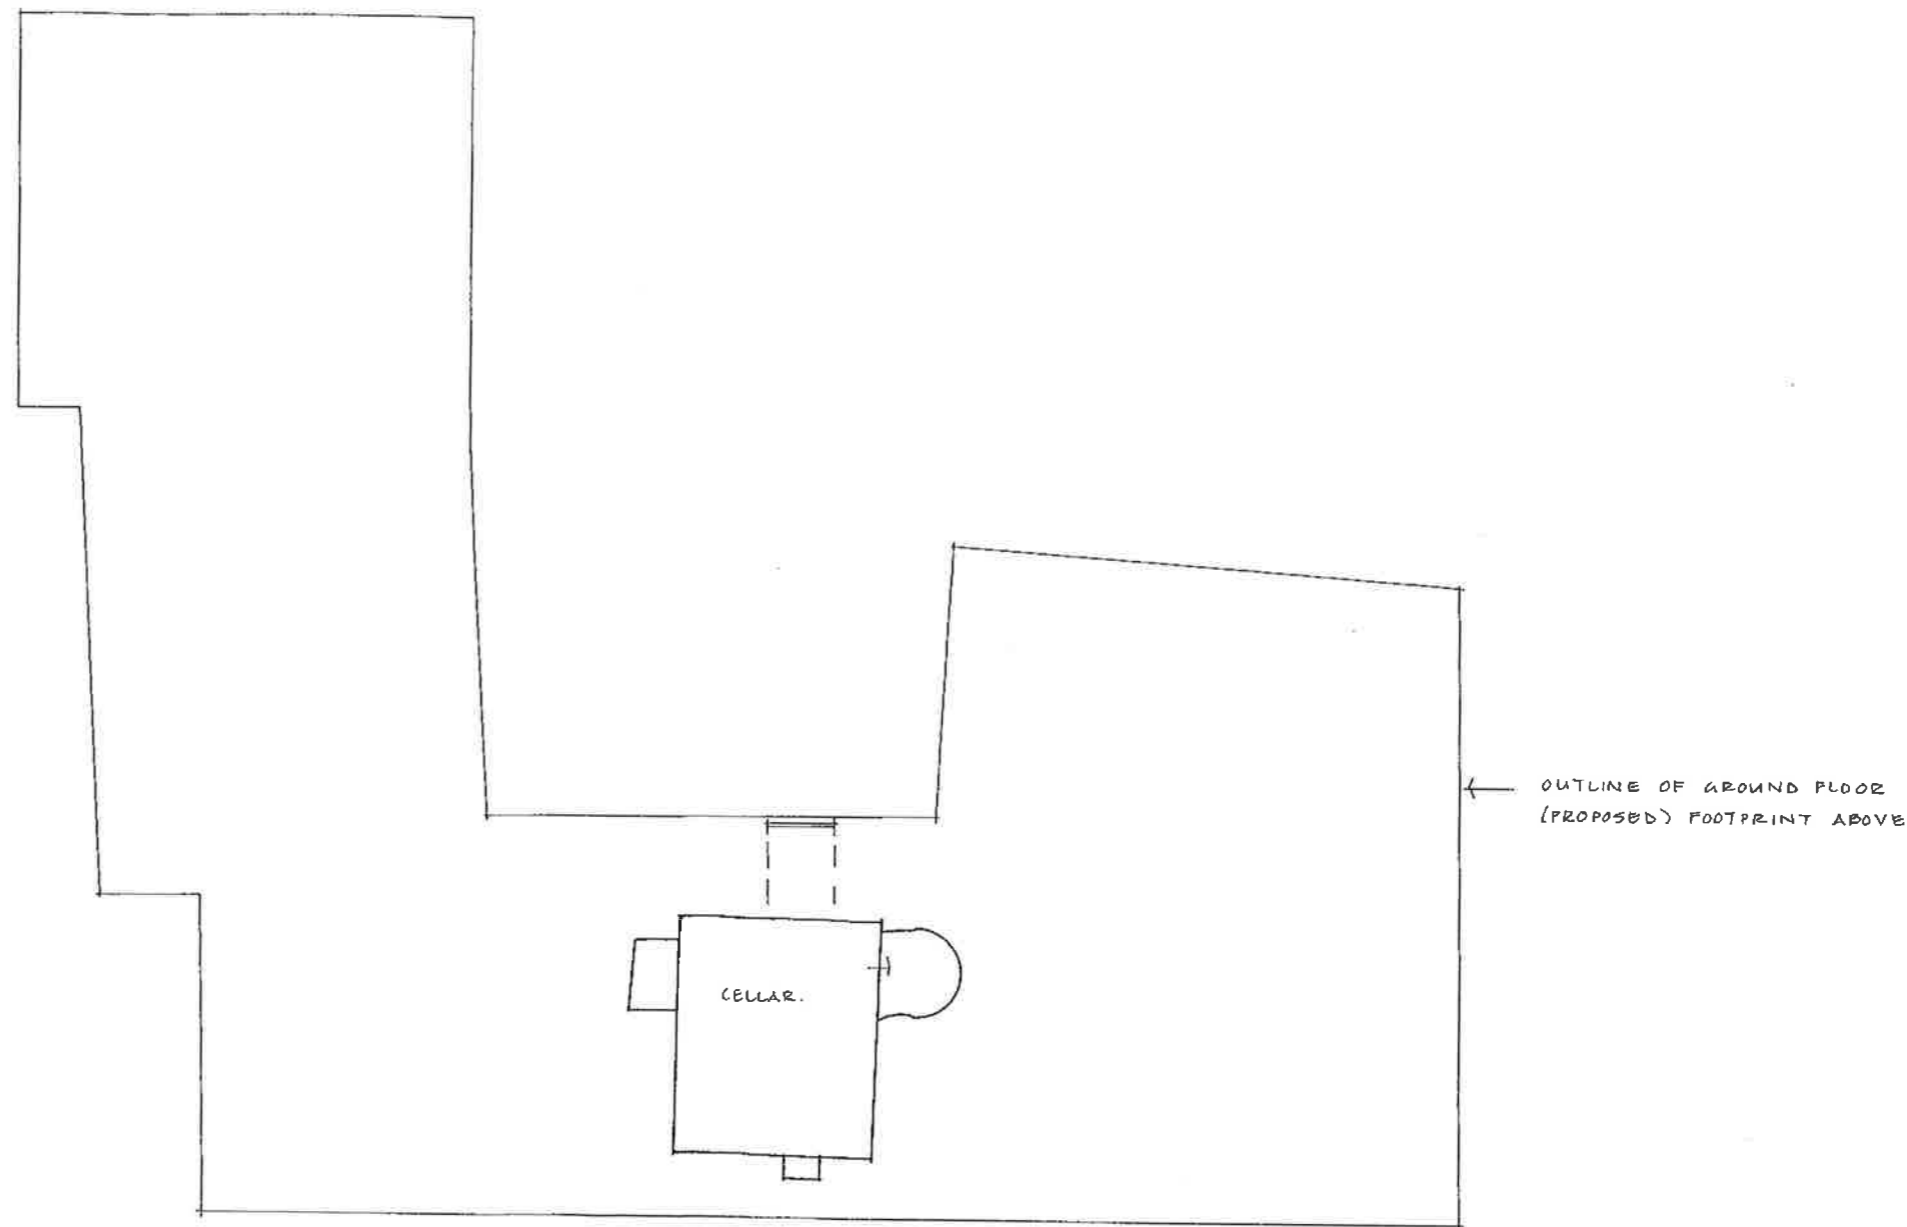

CELLAR PLAN



THE LODGE OVER NORTON PARK
PROPOSED PLANS
954/07[^] 1:100 @ A3 APRIL 2023
Julie Barnes Architect